


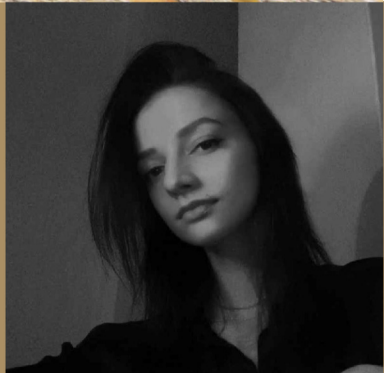


# School Campus and the new Elementary school

## Moravská Nová Ves

Anna Kulbashna  
winter term 2021/2022  
Maio | Bohatý  
FSv ČVUT



SITE PLAN 1:1000

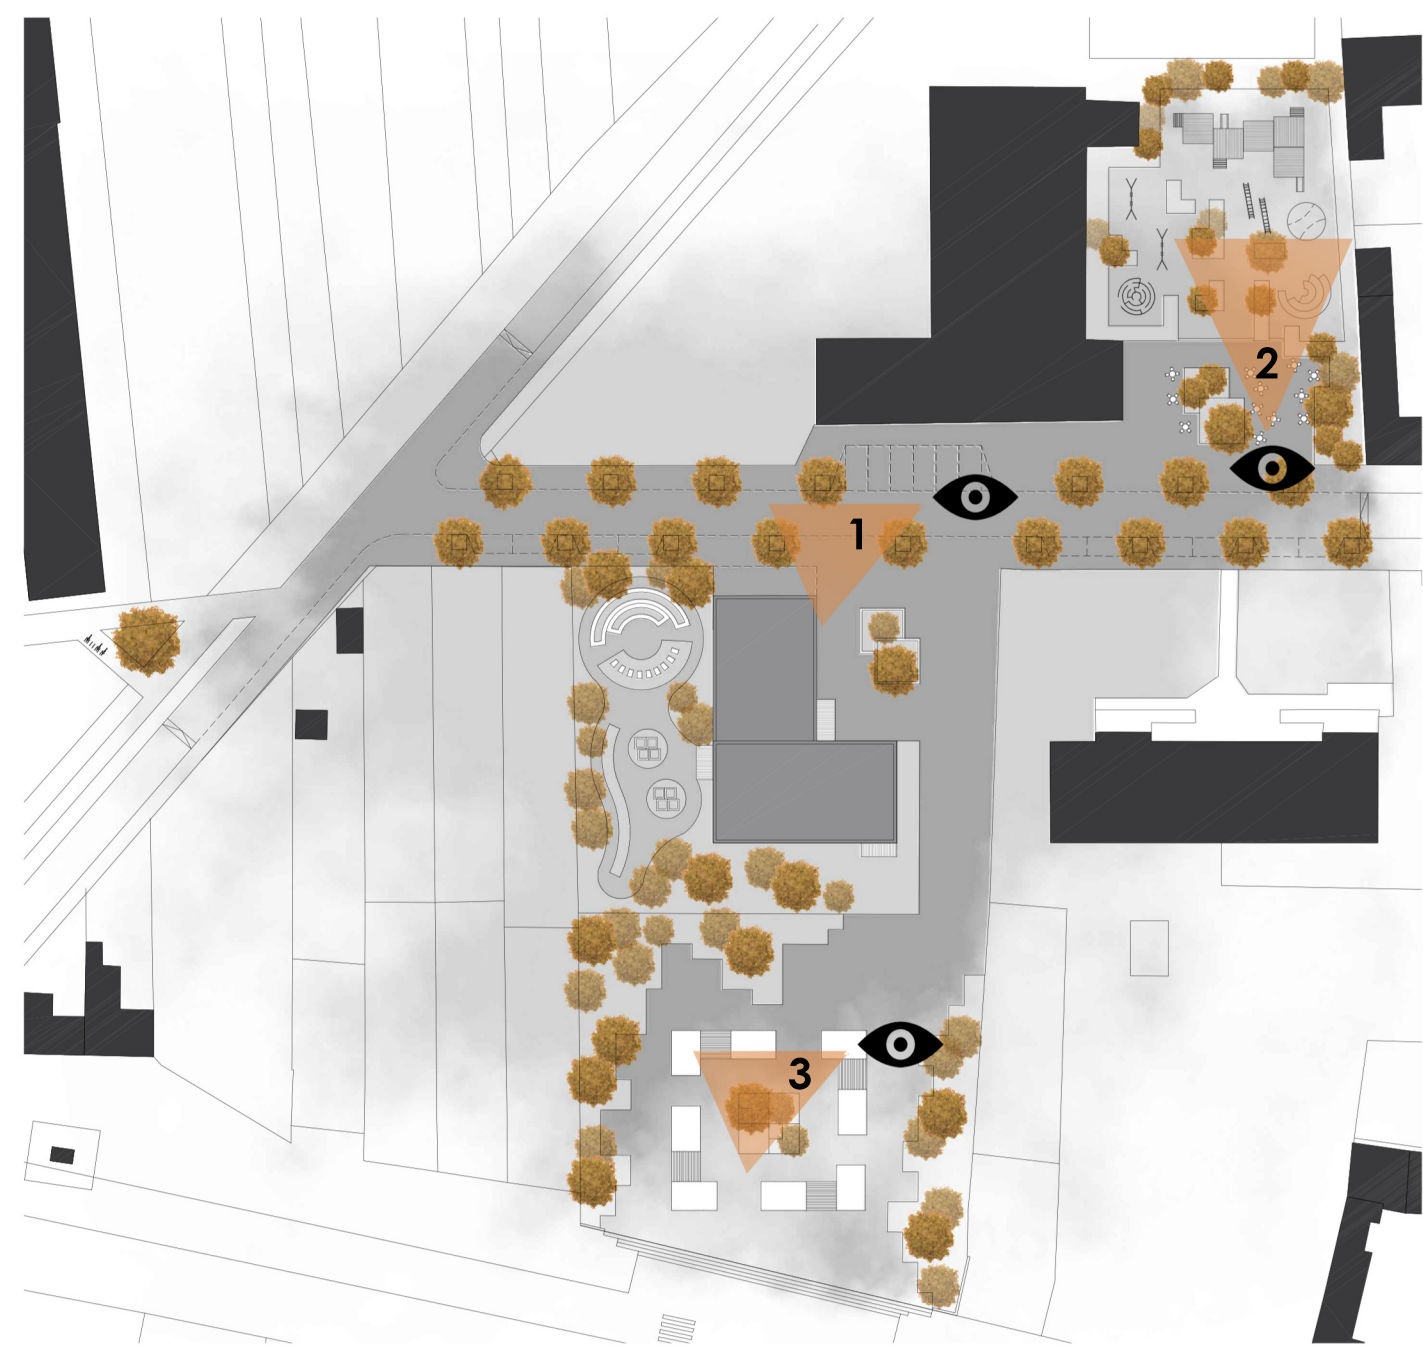


The main idea of proposal was to design a completely new building for first grade of elementary school next to the main building and kindergarten, so all of the institutions will create a "campus area", which will offer safe and comfortable spaces for children and their parents.


GROUND FLOOR 1:200



1st FLOOR 1:200

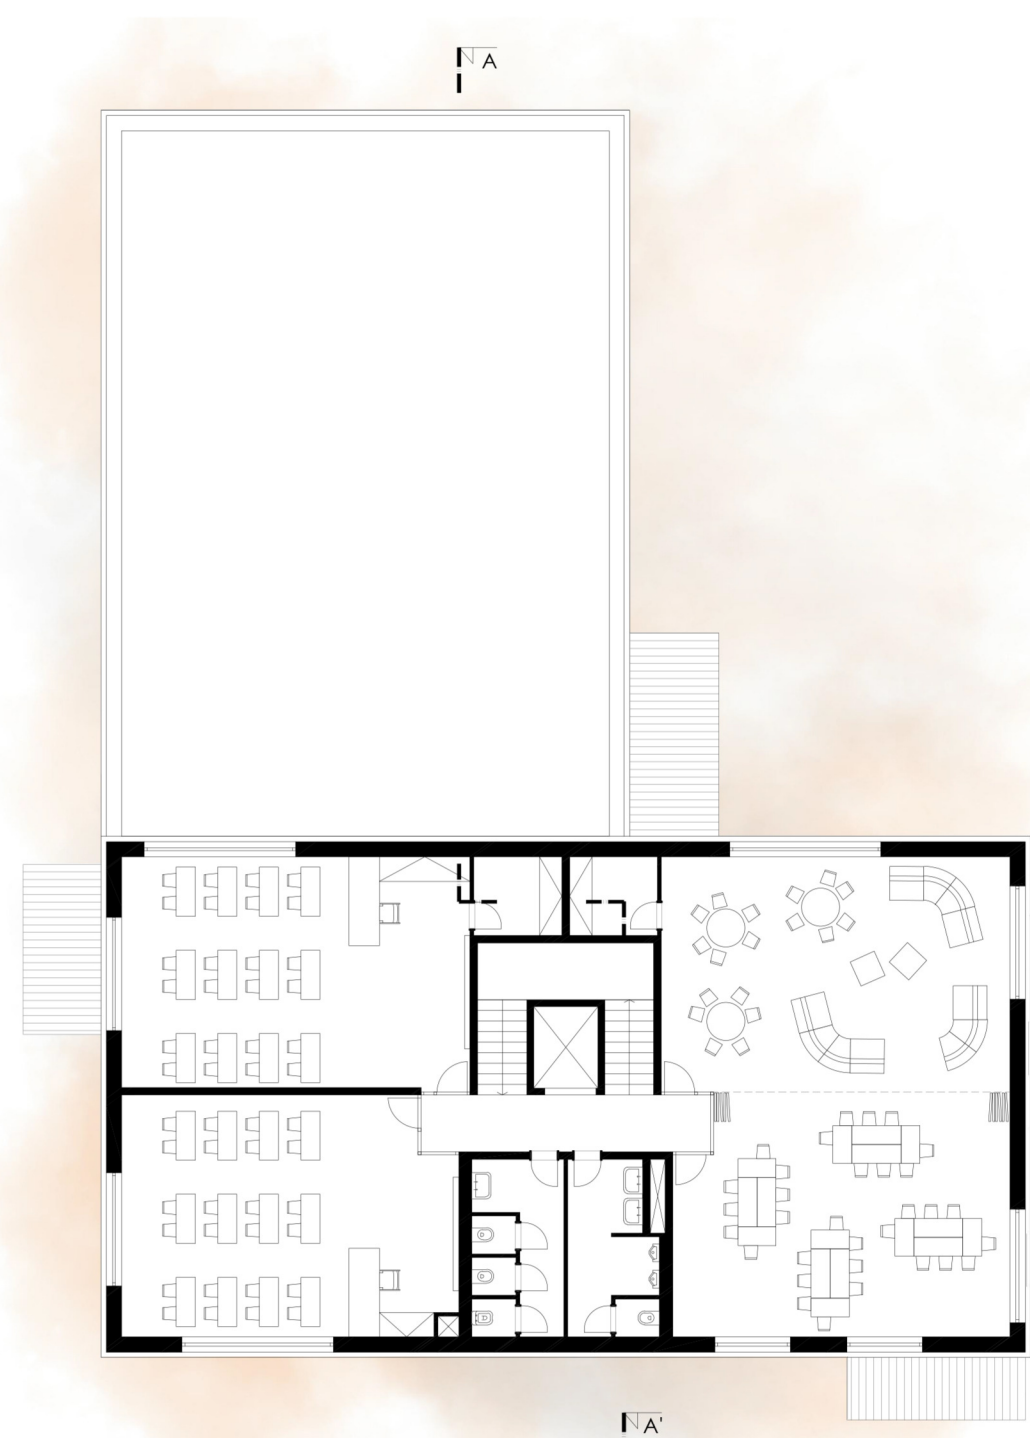


2nd FLOOR 1:200

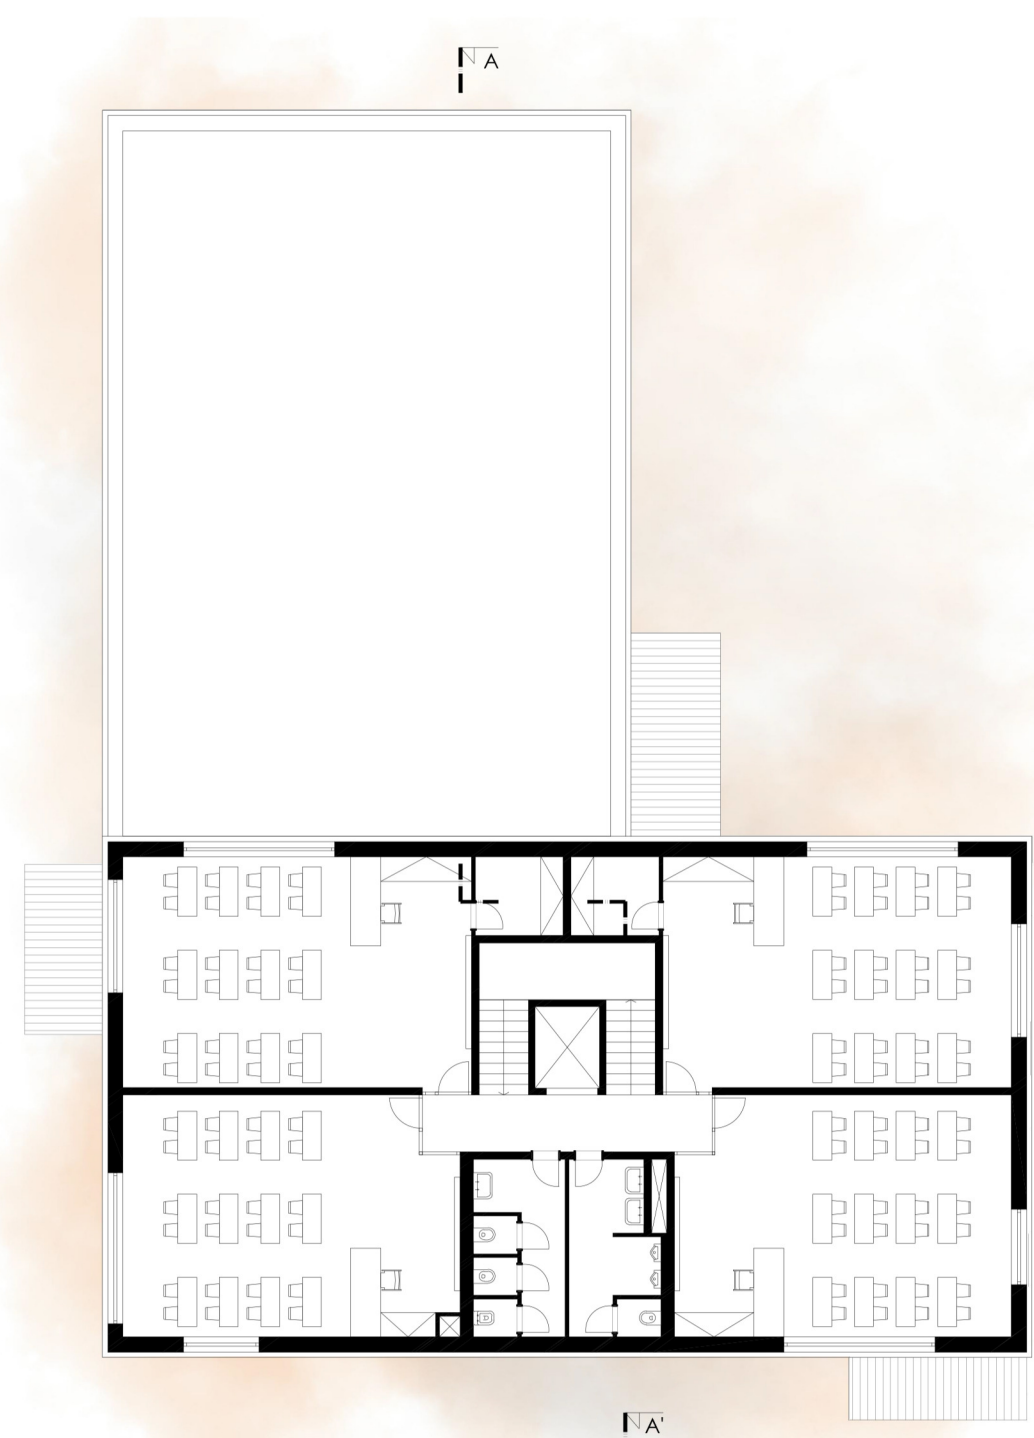

SECTION A-A'

1:200

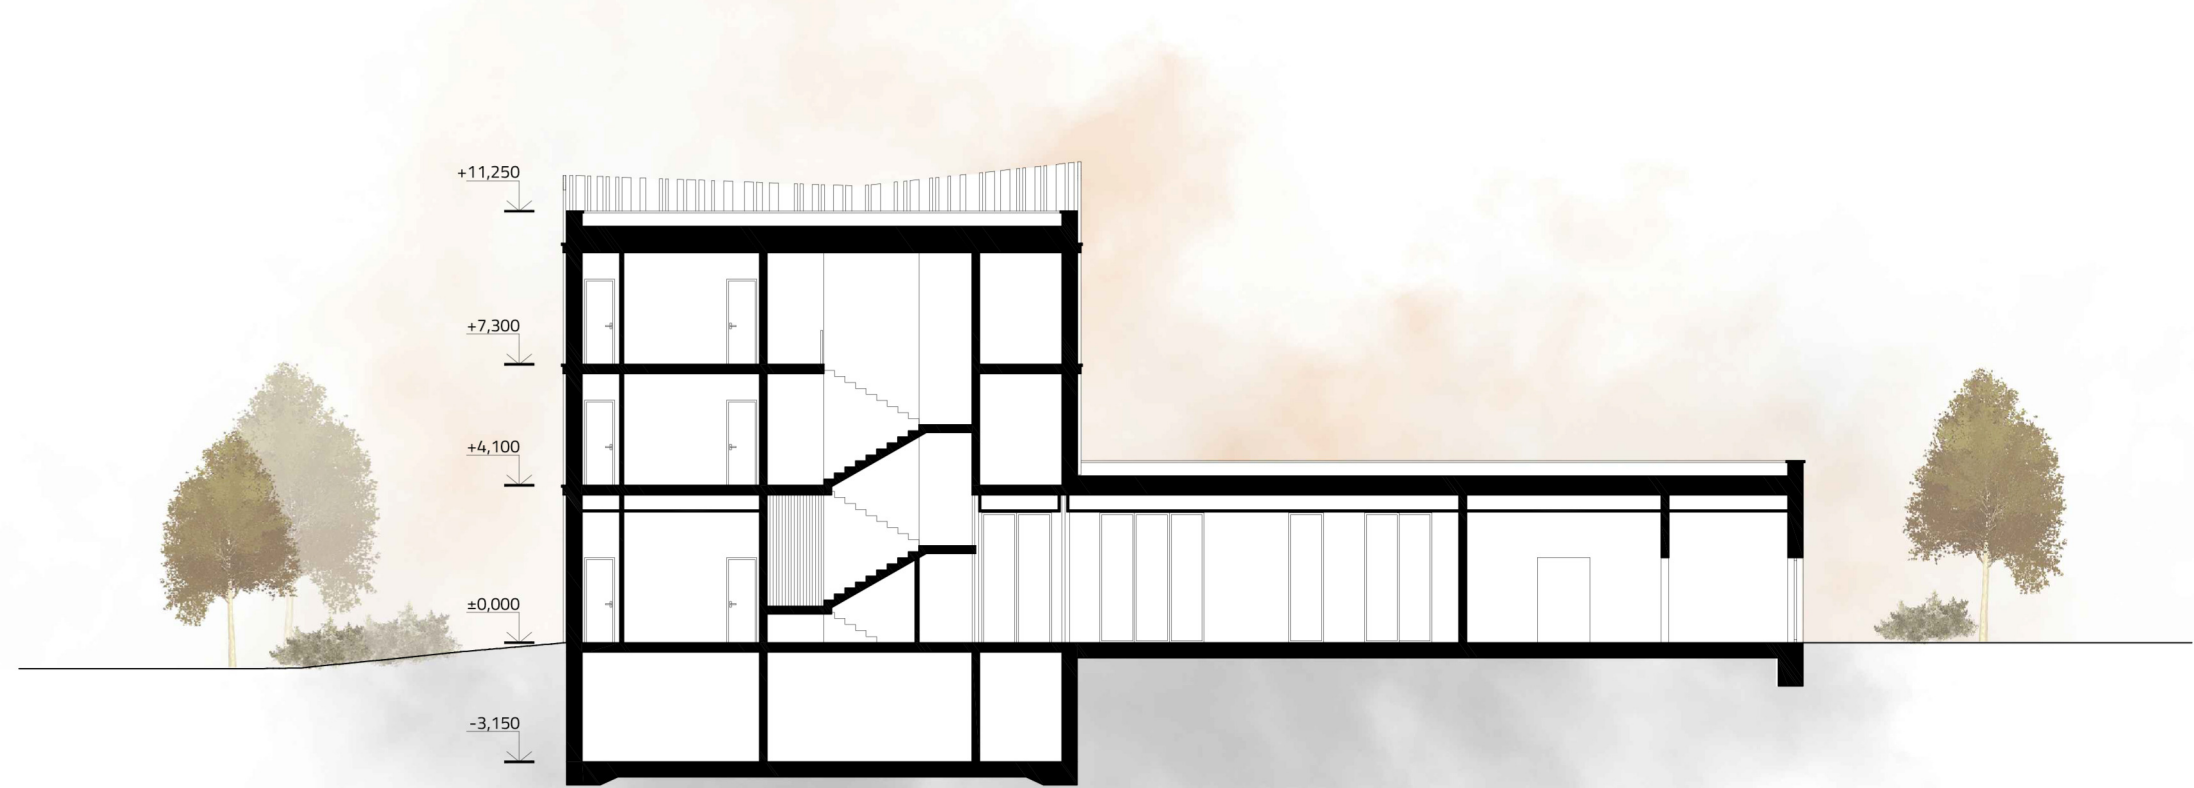

New traffic mode for adjacent roads.  
Creating a safe square between schools.



Reconstruction of a playground for children near Sokolovna - a new meeting point for parents.



Creating a new marketplace on the way between the campus area and the main square.

