




[illegible]

ŘEŠ. PŘÍČNÝ 1:100

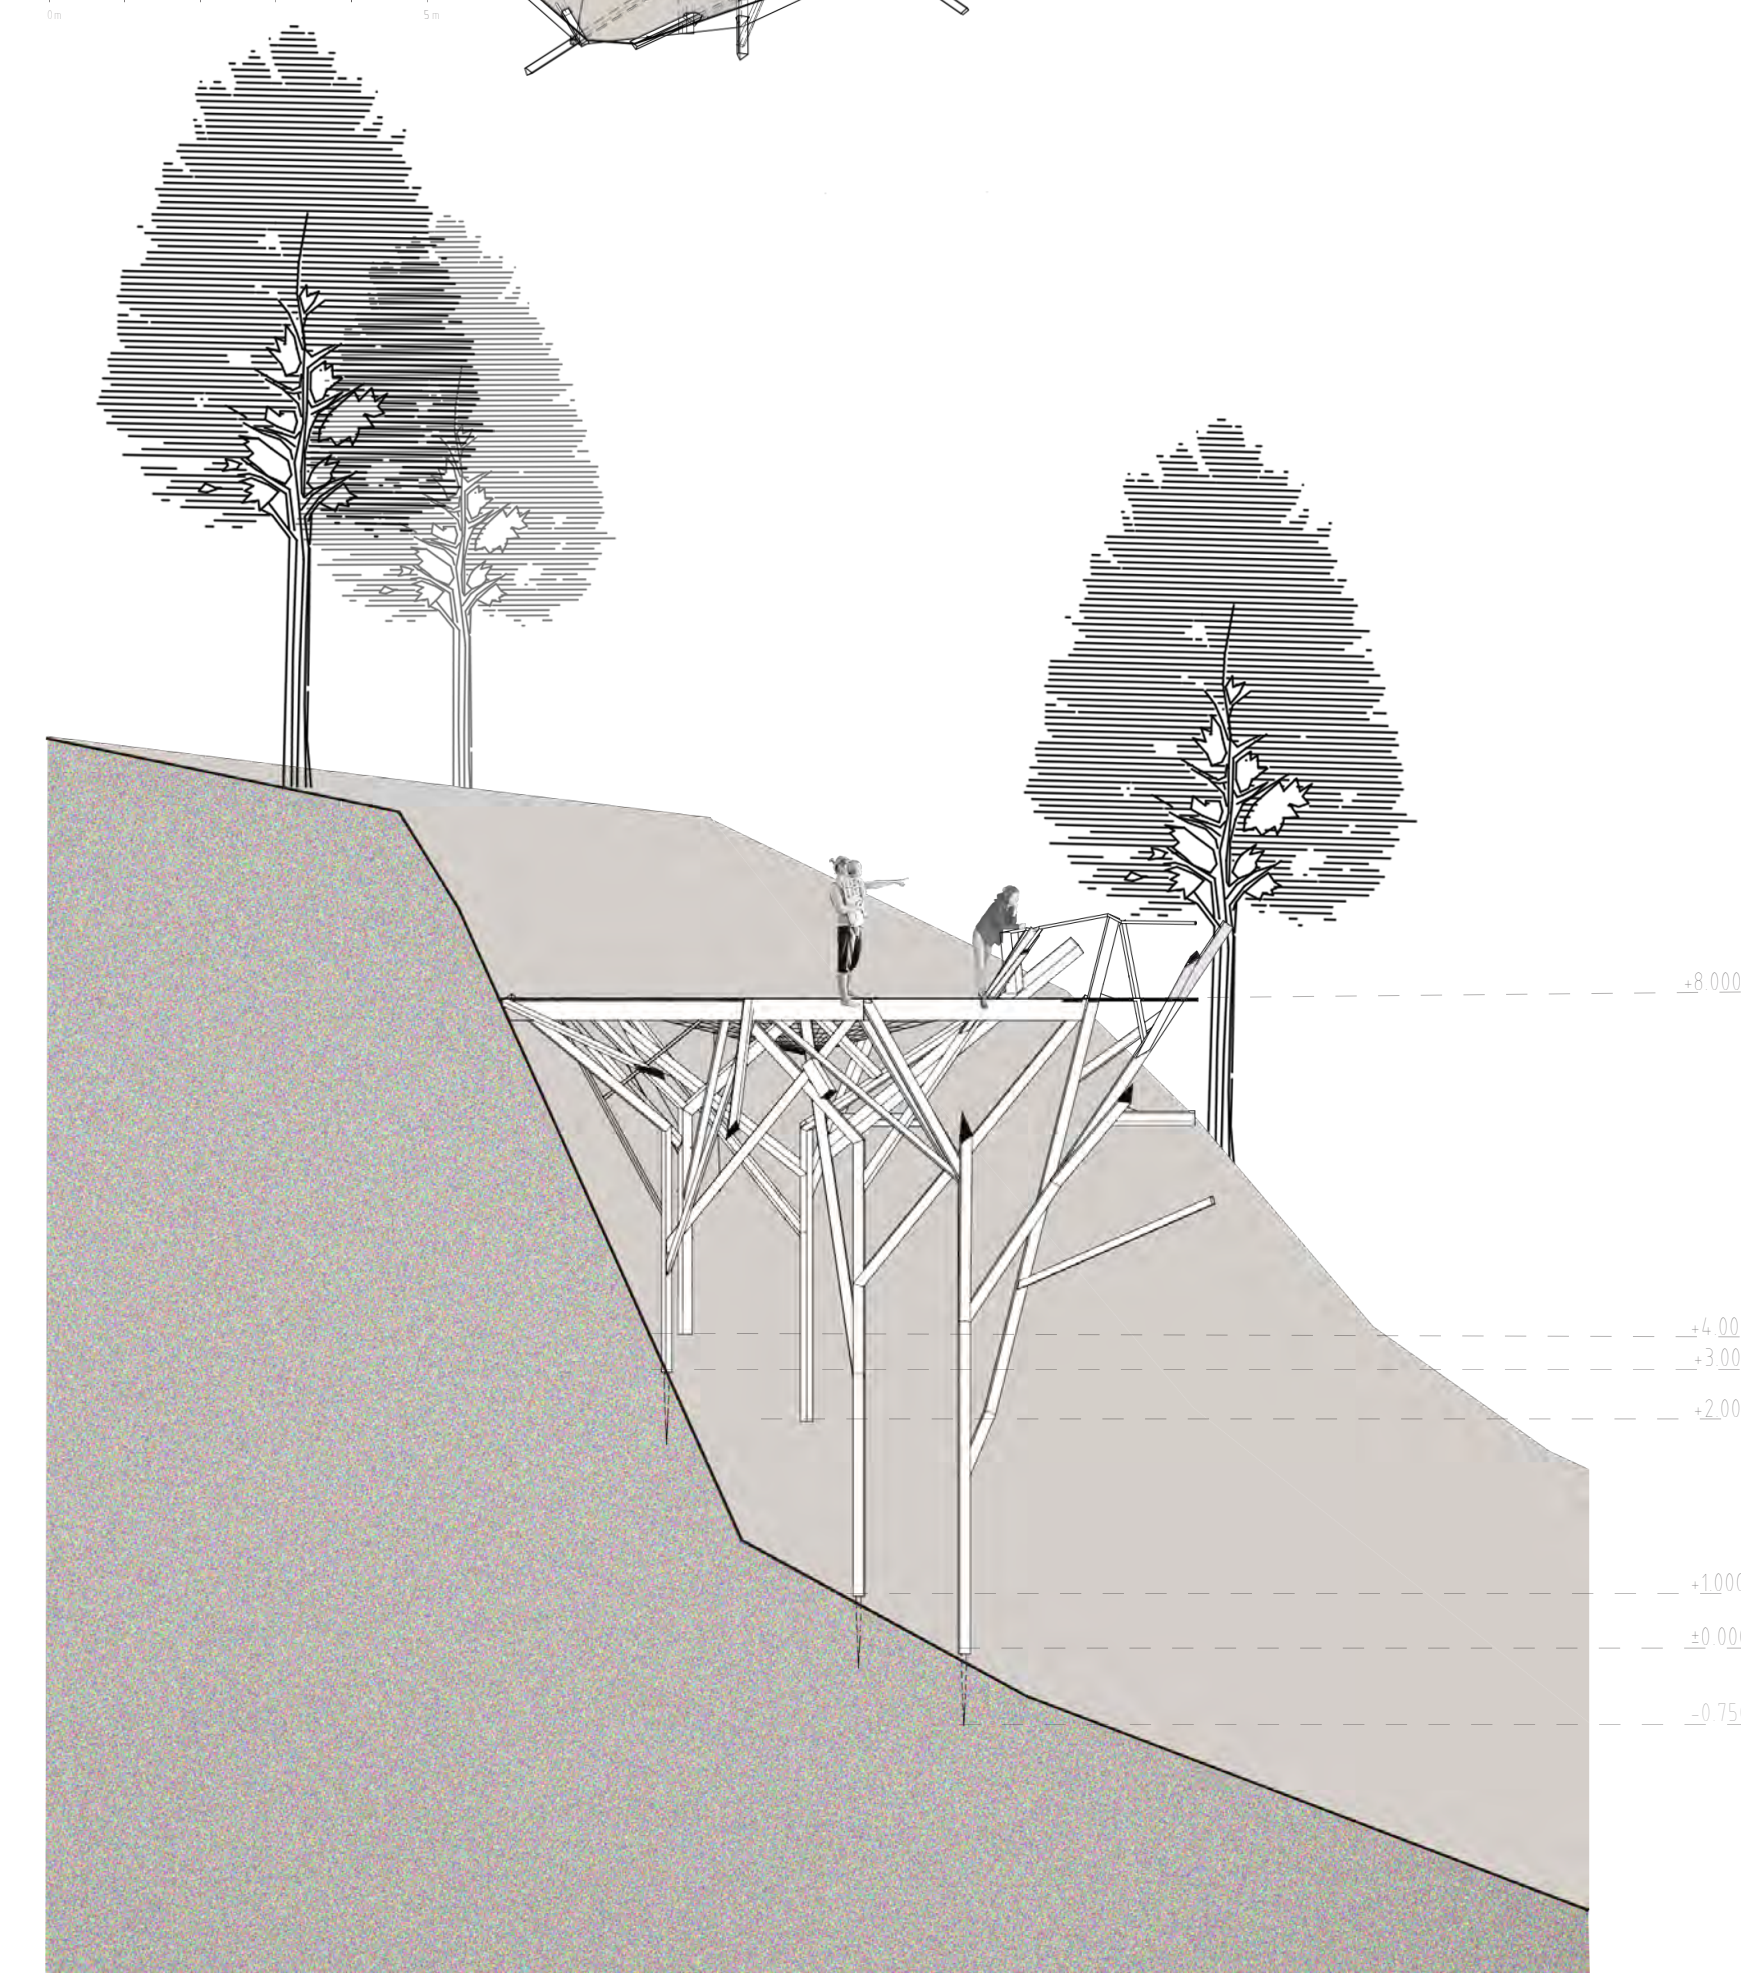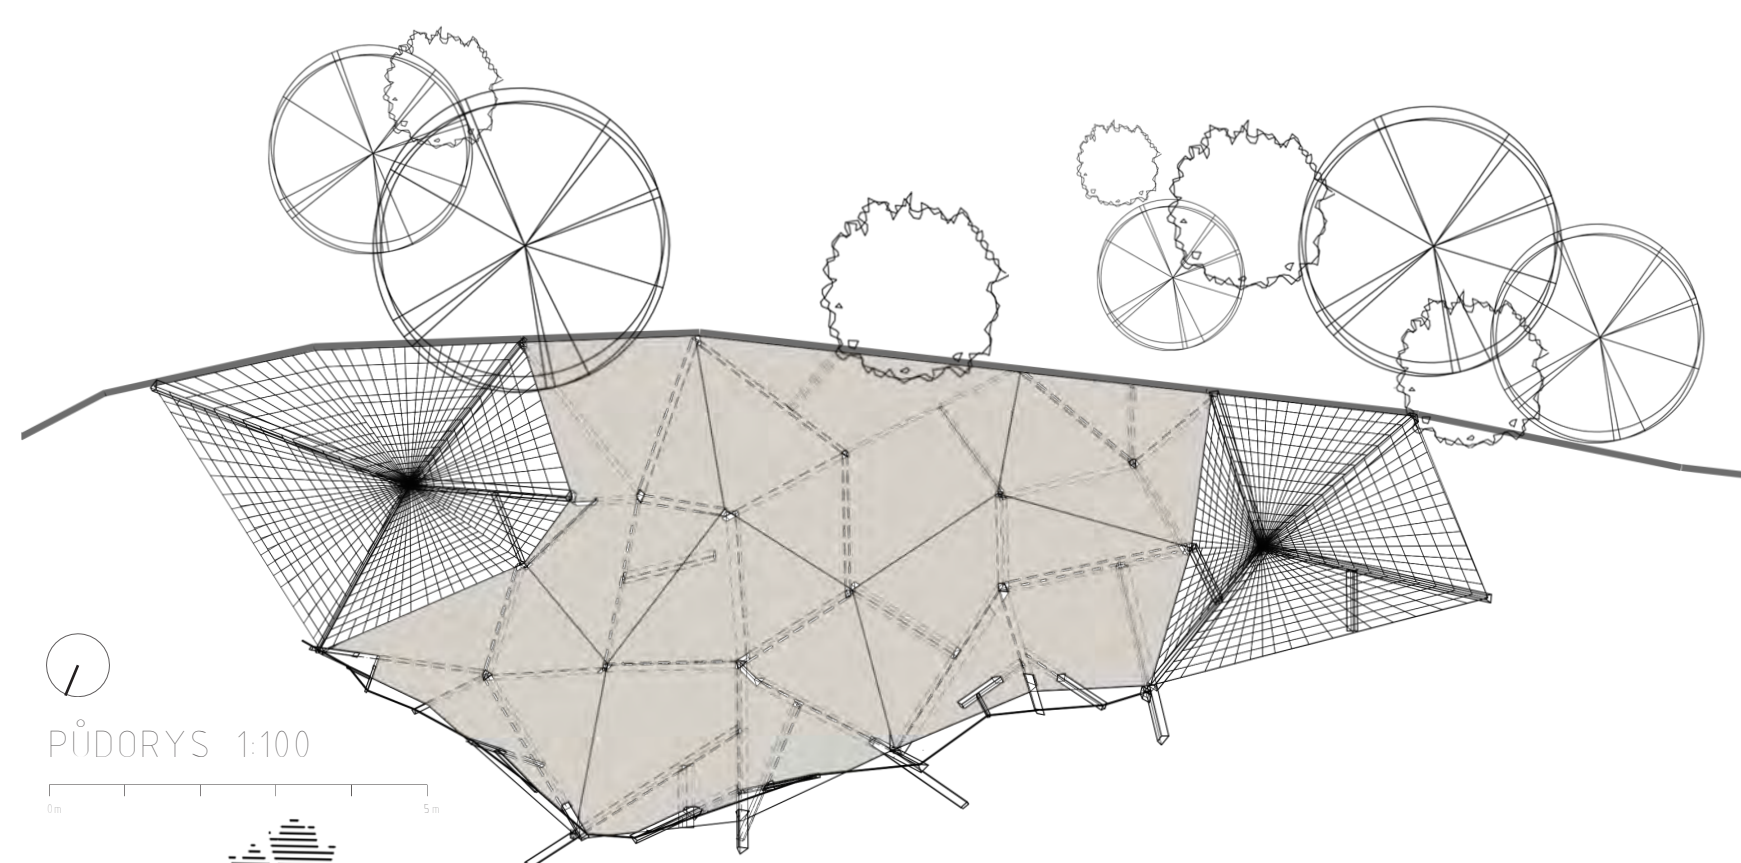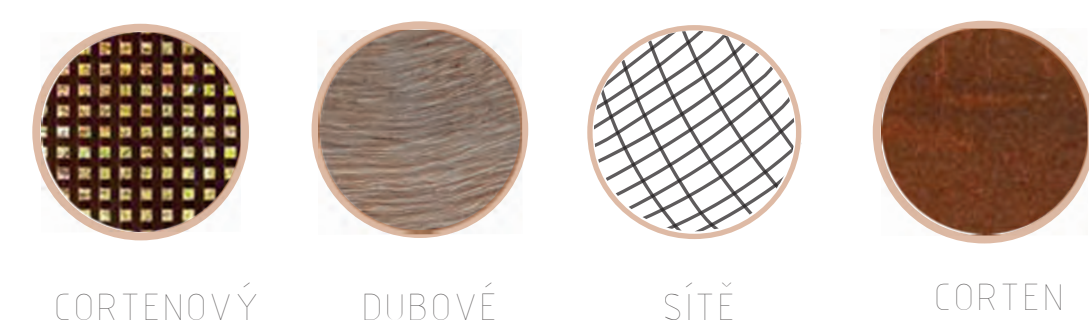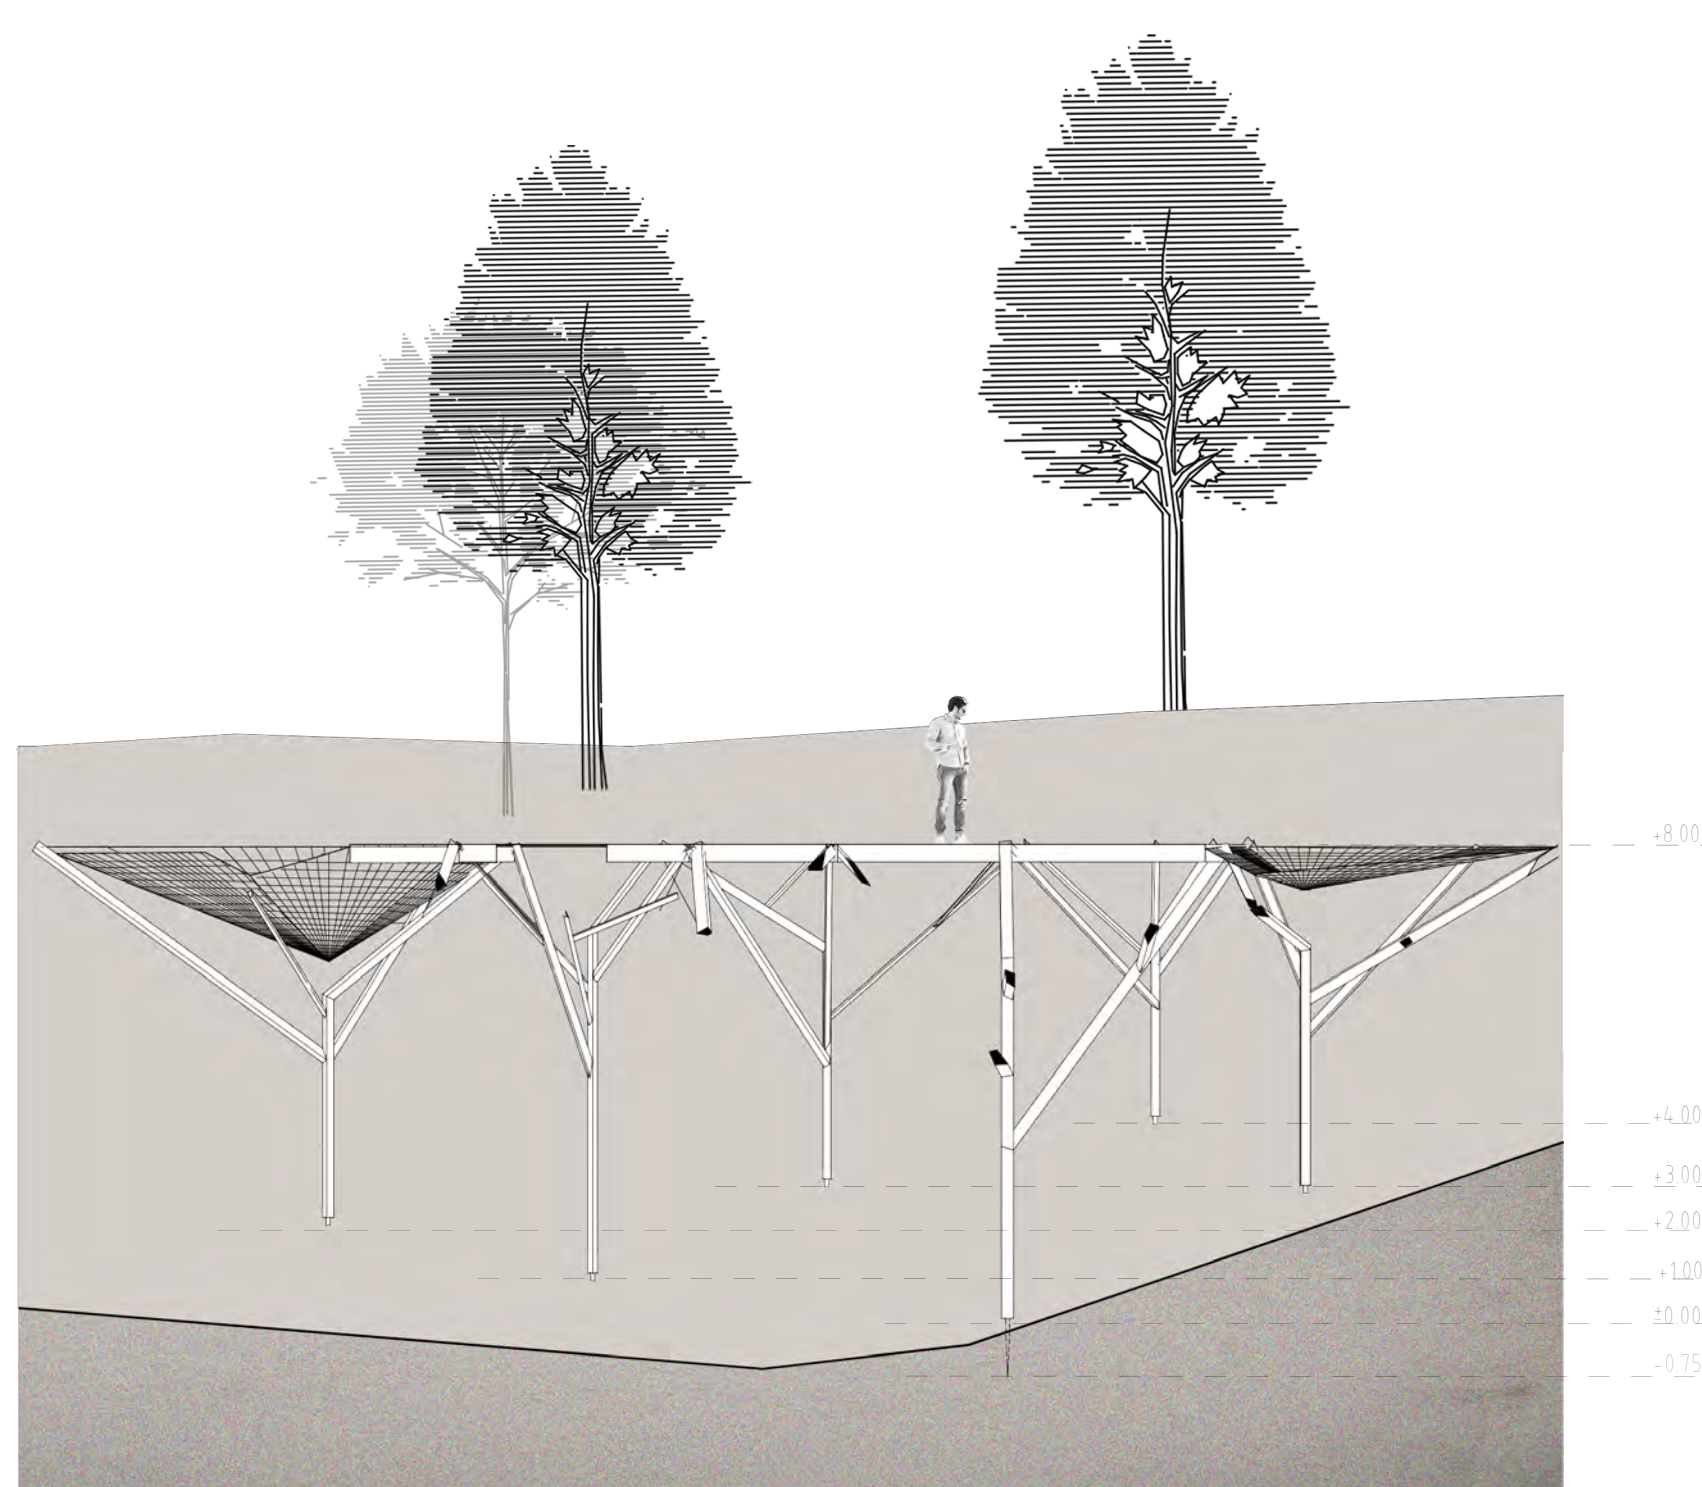

ŘEZ PODÉLNÝ 1:100

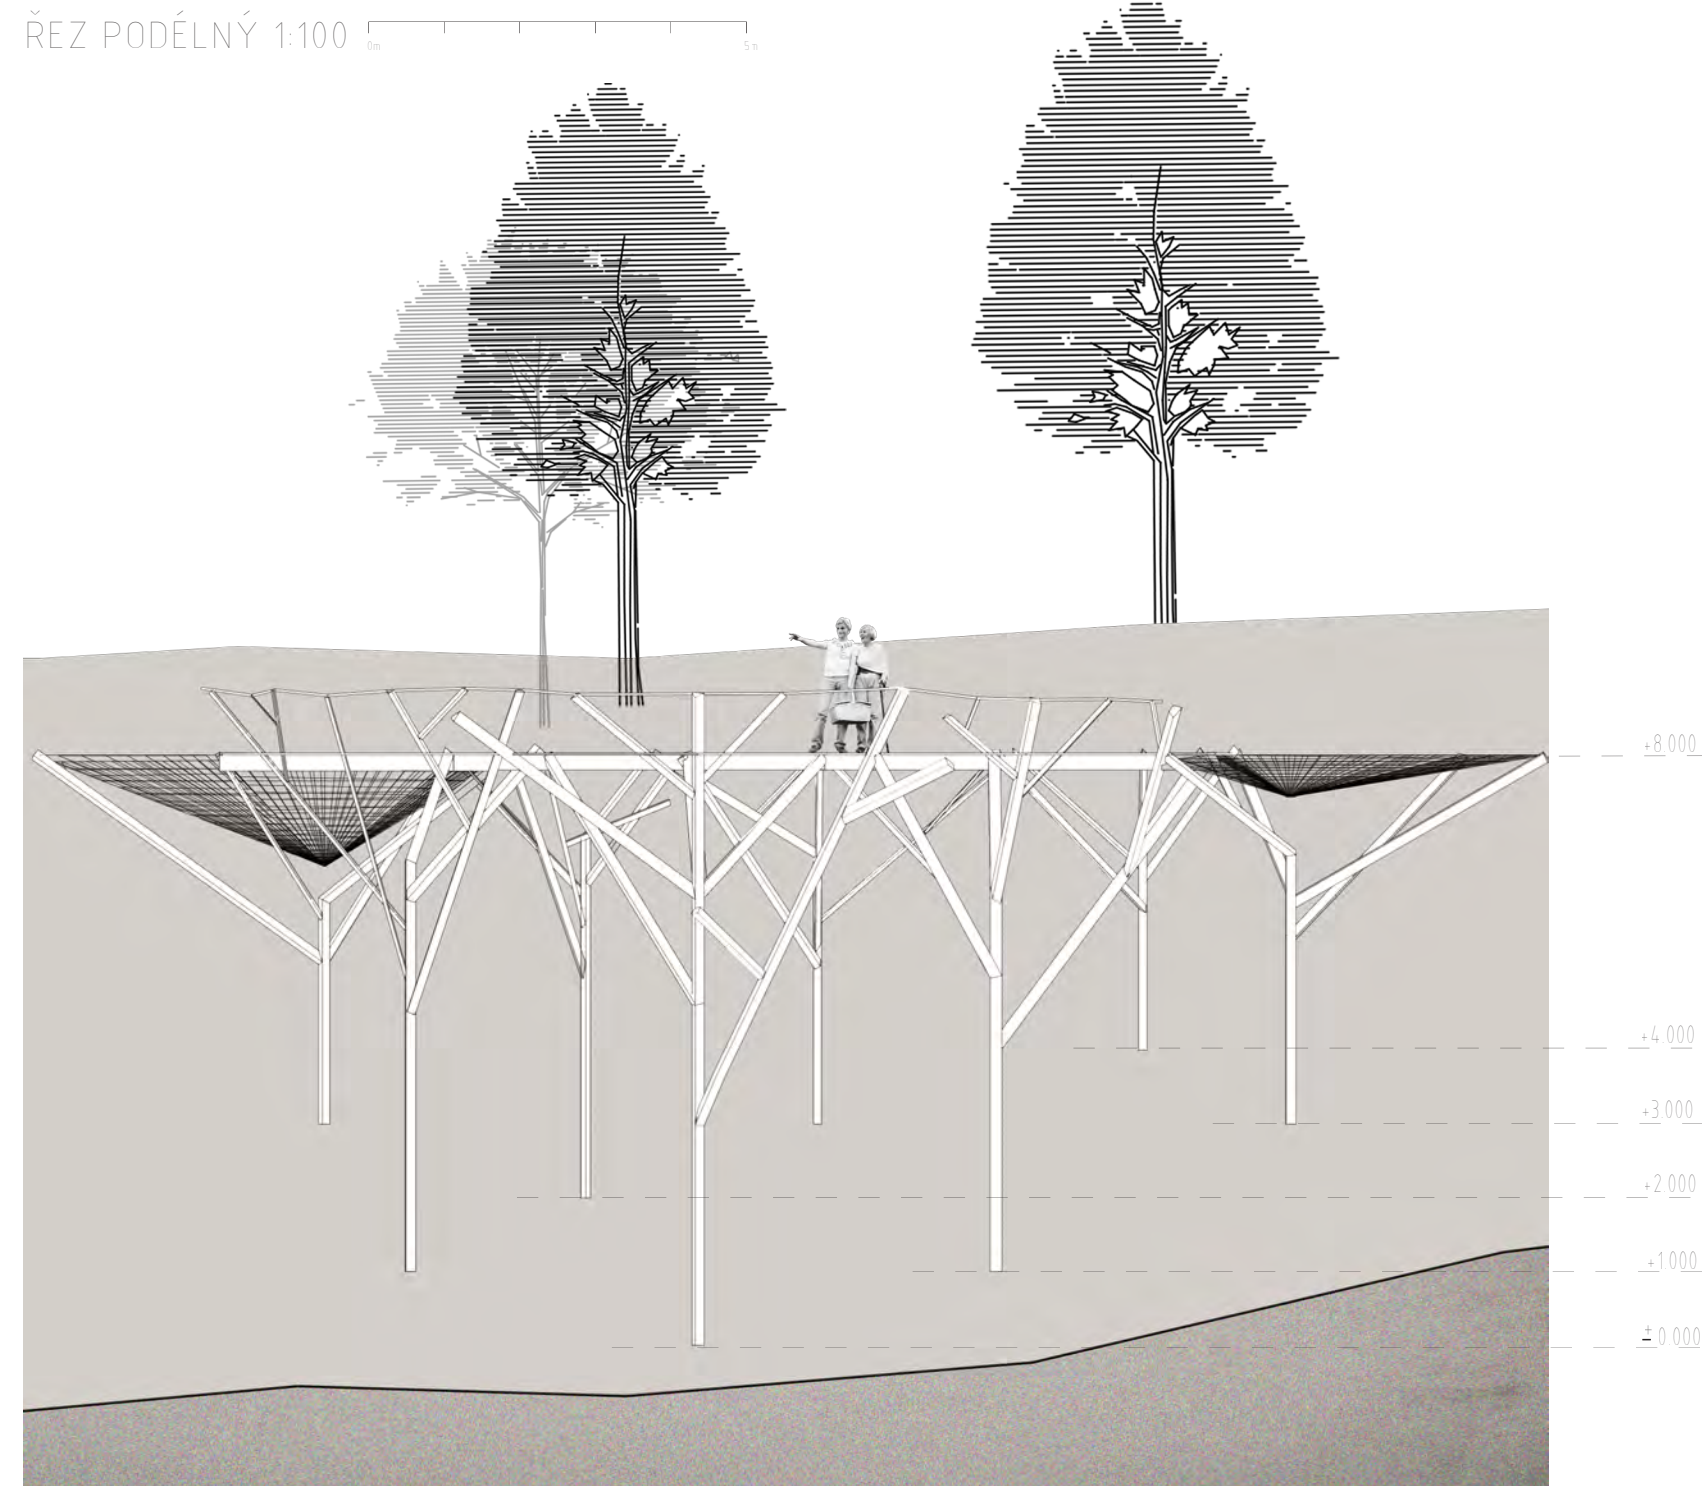

3041 ED. 1:100.1

