



# ATELIÉR ARCHITEKTONICKEJ TVORBY



## ARCHA

KOMPOZIČNÉ RIEŠENIE



ZLATICA BRIESTENSKÁ  
A+S FSV ČVIIT  
ZS | 2020|2021 | A - 106 | 9.12.2021  
TROJAN | FRÁNEK



BELIANSKE TATRY

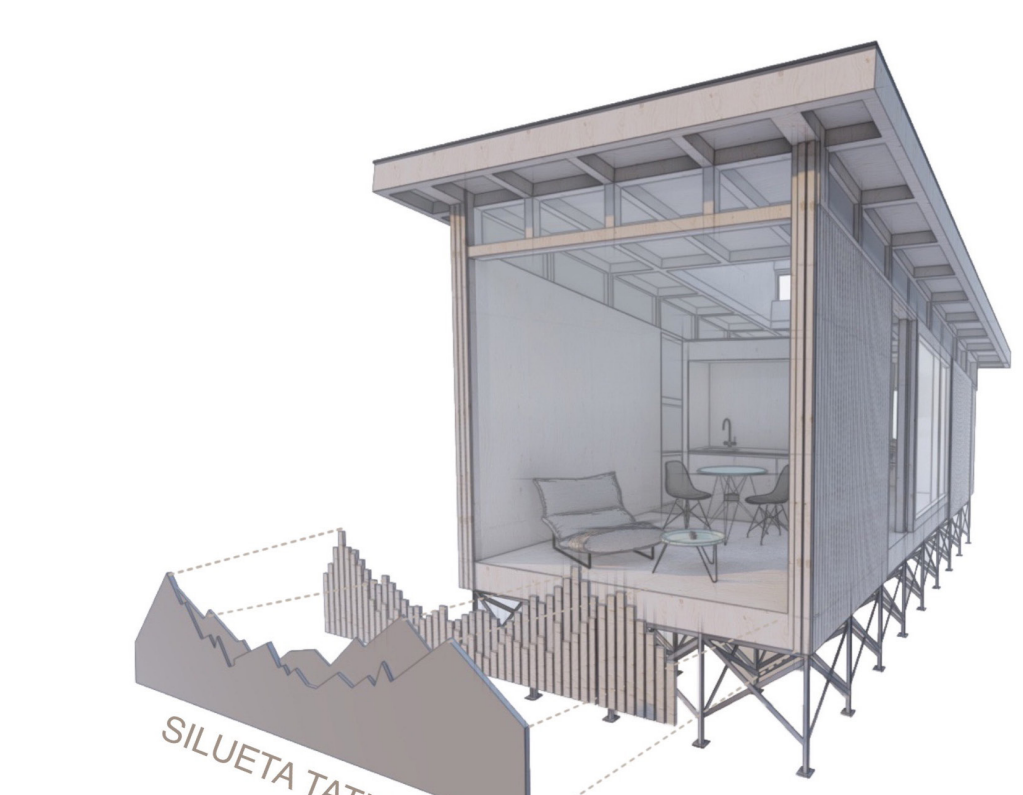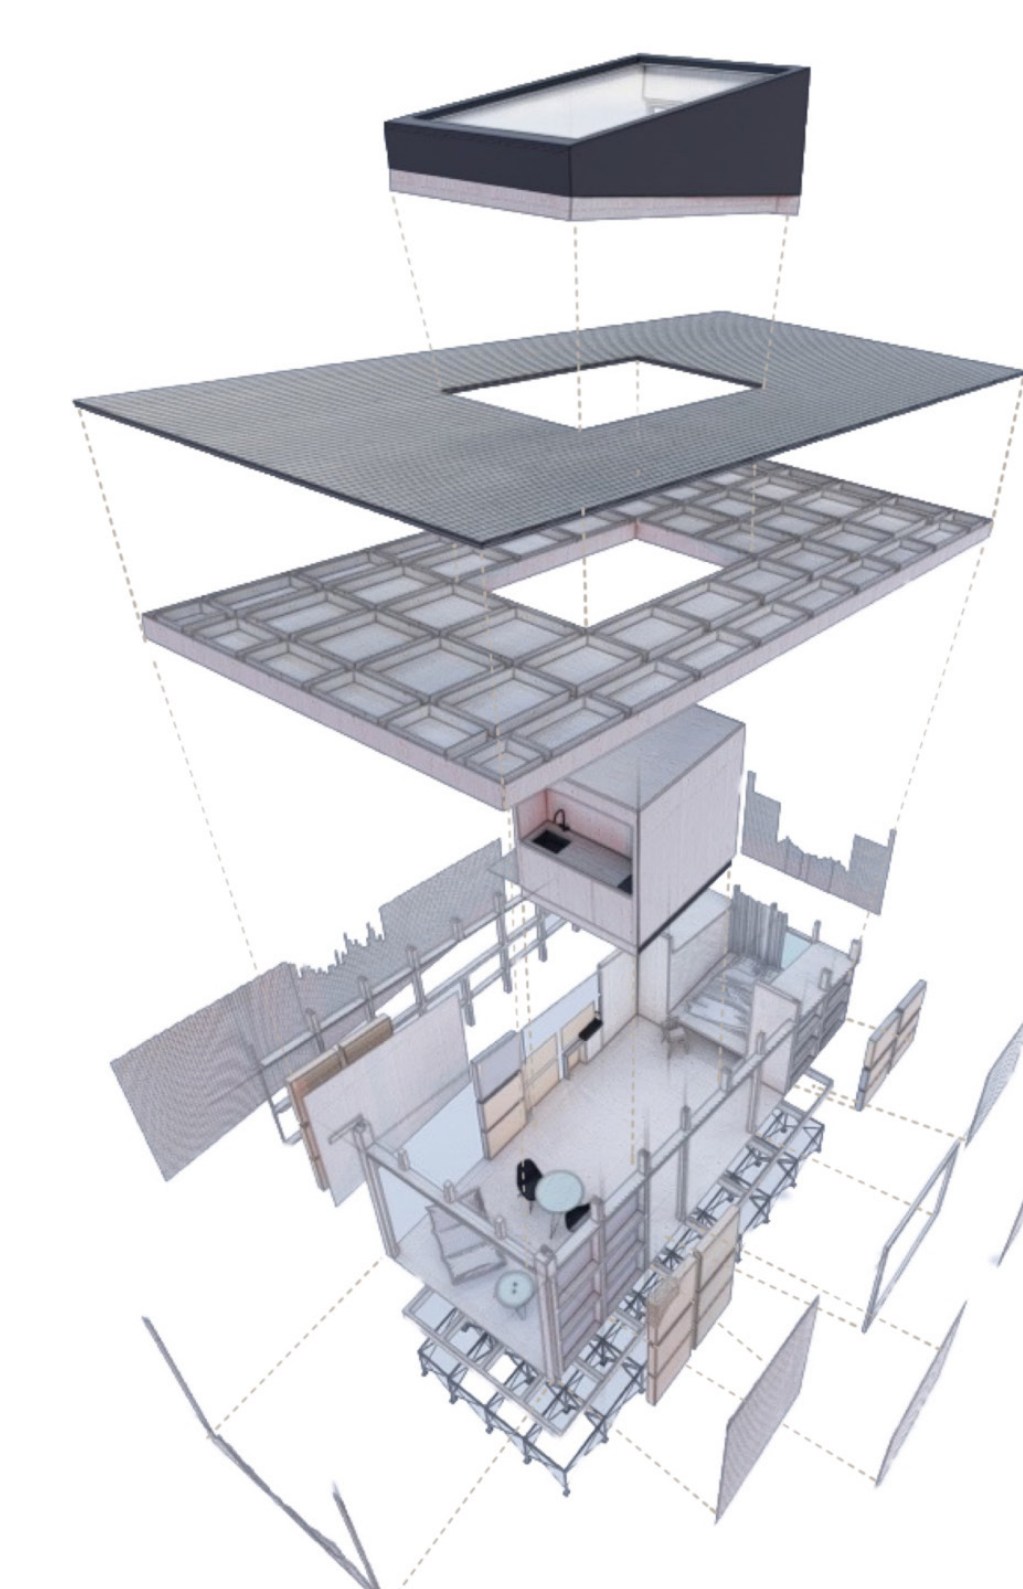

KONŠTRUKCIA BOX

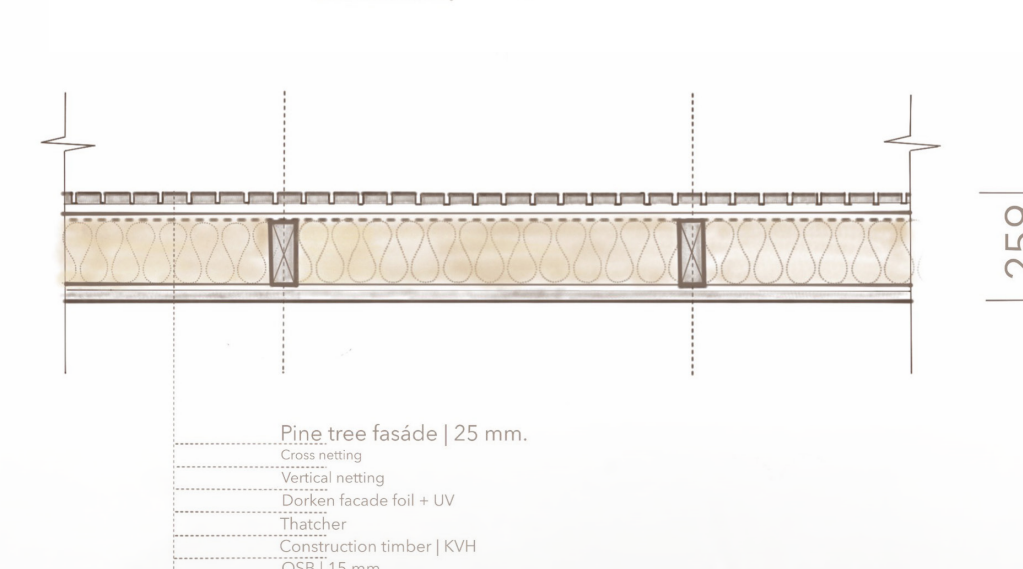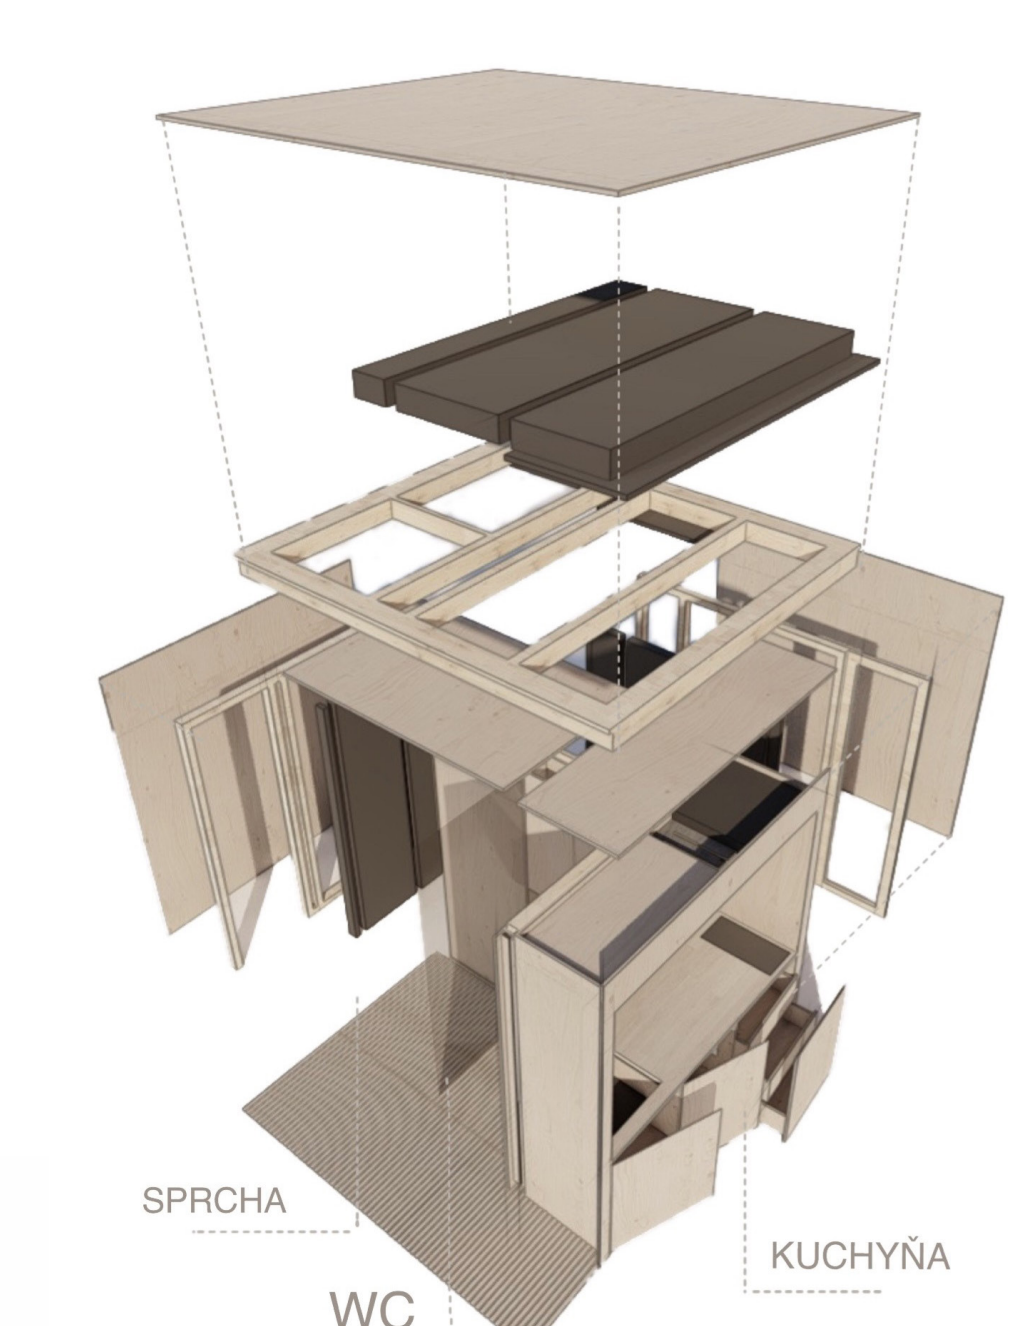


SPRCHA WC KUCHYŇA


259

Pine tree facade | 25 mm.  
Glass railing  
Vertical railing  
Double facade foil + UP  
Thatcher  
Construction timber | K04  
OSB | 15 mm  
Roofline


DIAGRAM

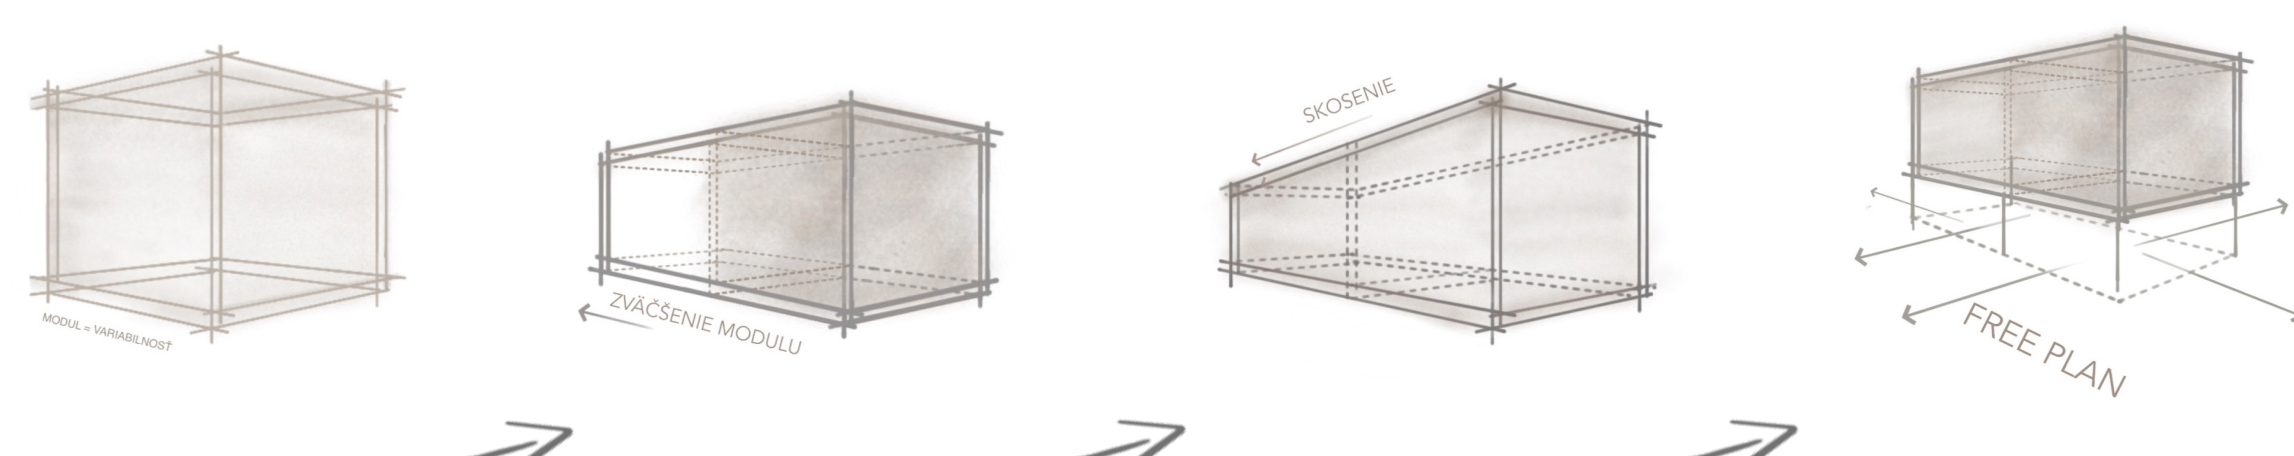

PÔDORYS

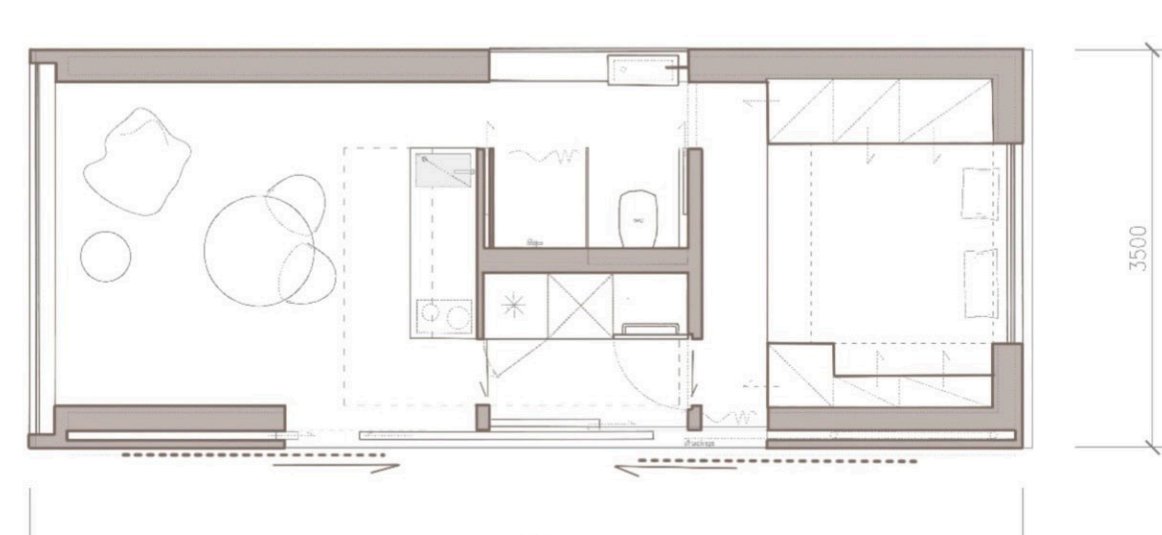

REZ

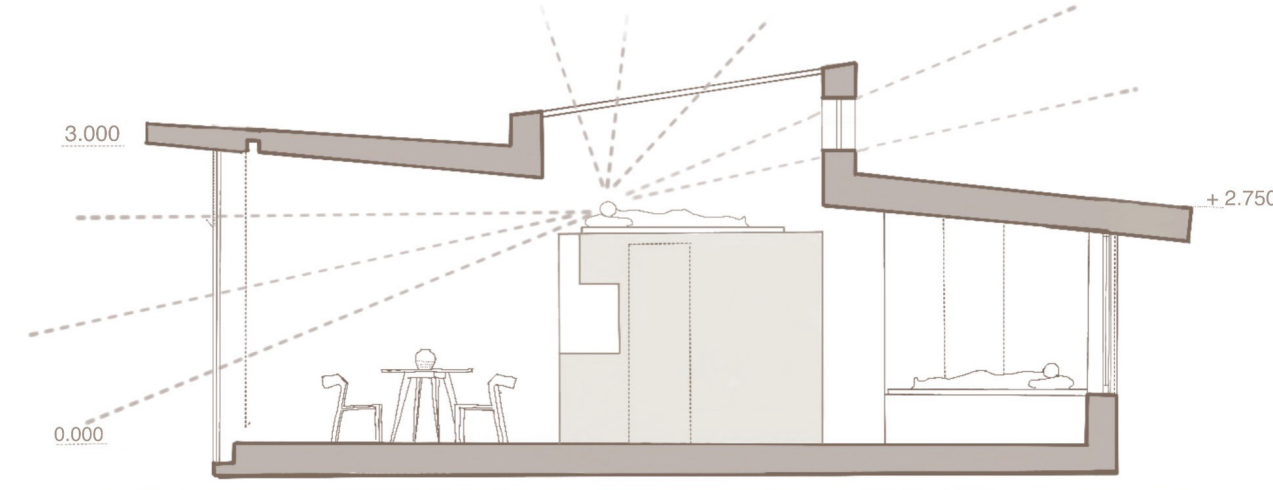

VIZUALIZÁCIE

