
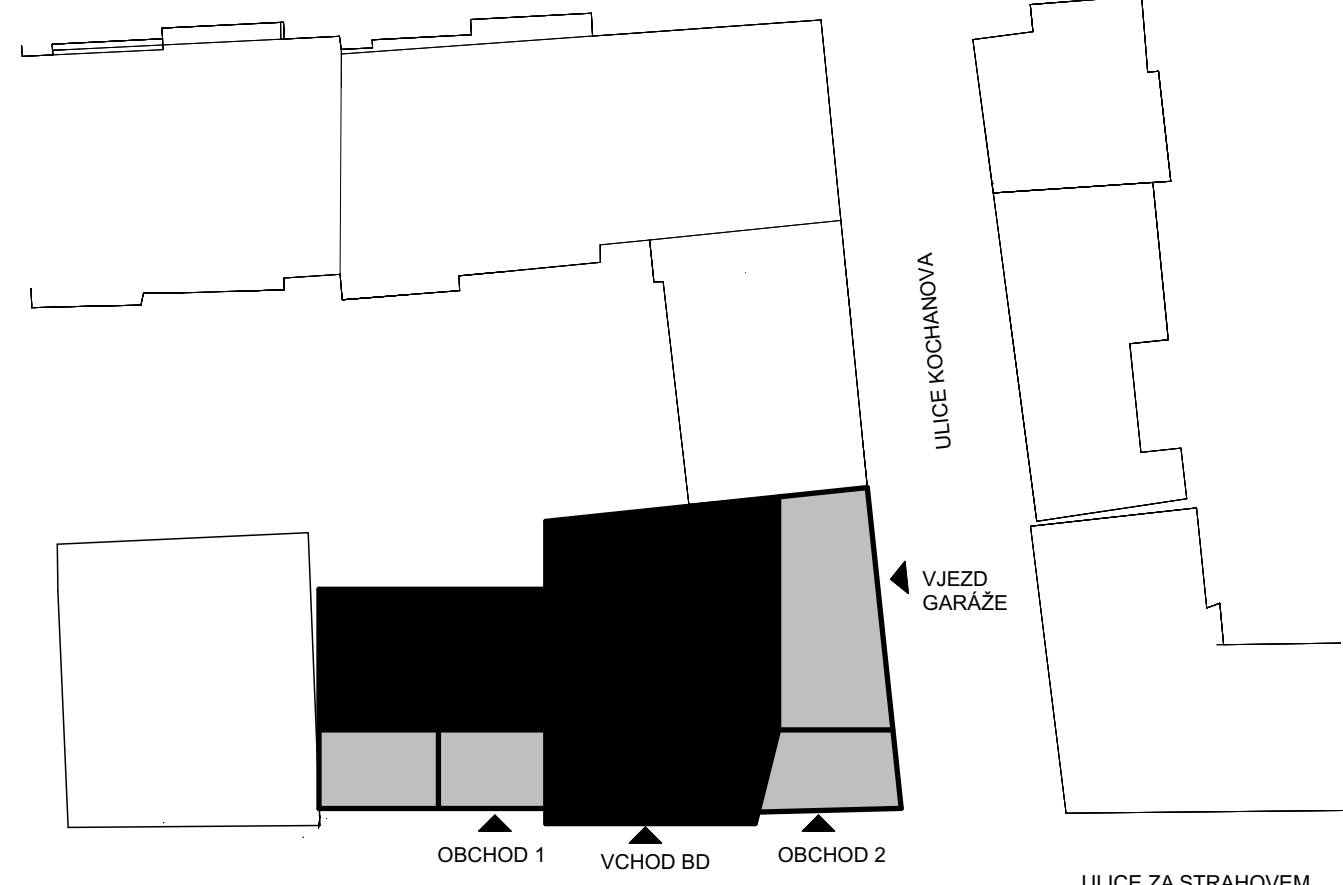



SITUACE ŠIRŠÍ VZTAHY (1:5000)

0 50 100 200 m

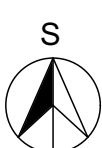


SITUACE (1:500)

0 5 10 20 m

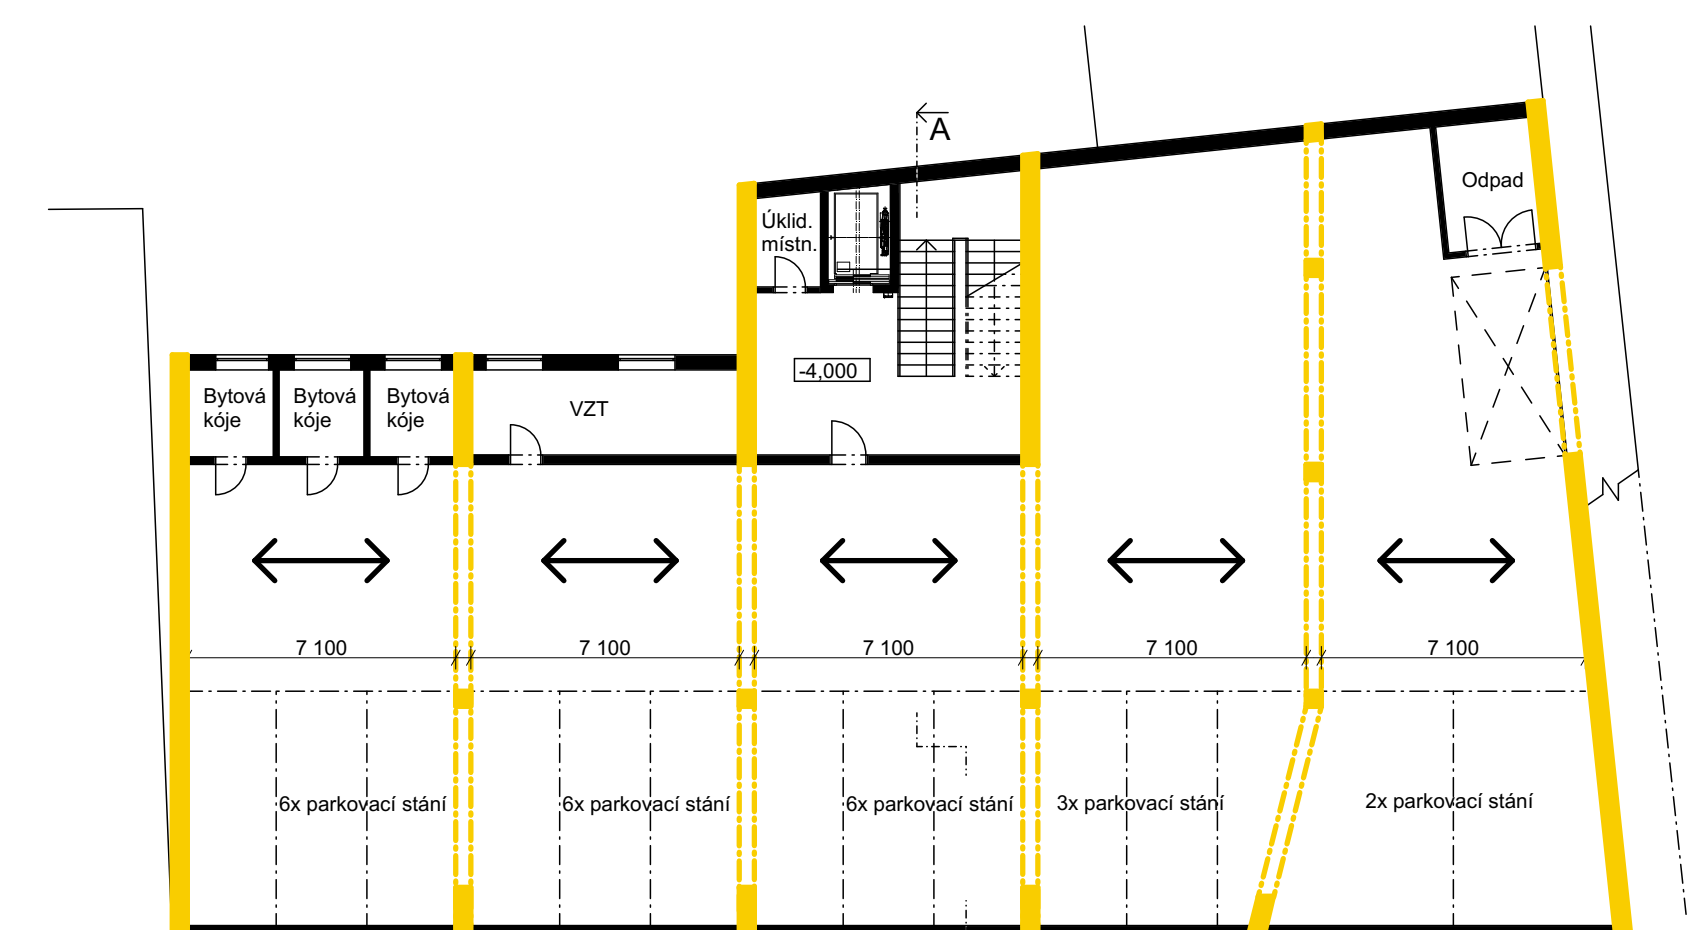

PŮDORYS 1.PP (1:200)
+ KONSTRUKČNÍ SYSTÉM

0 2 5 10 m

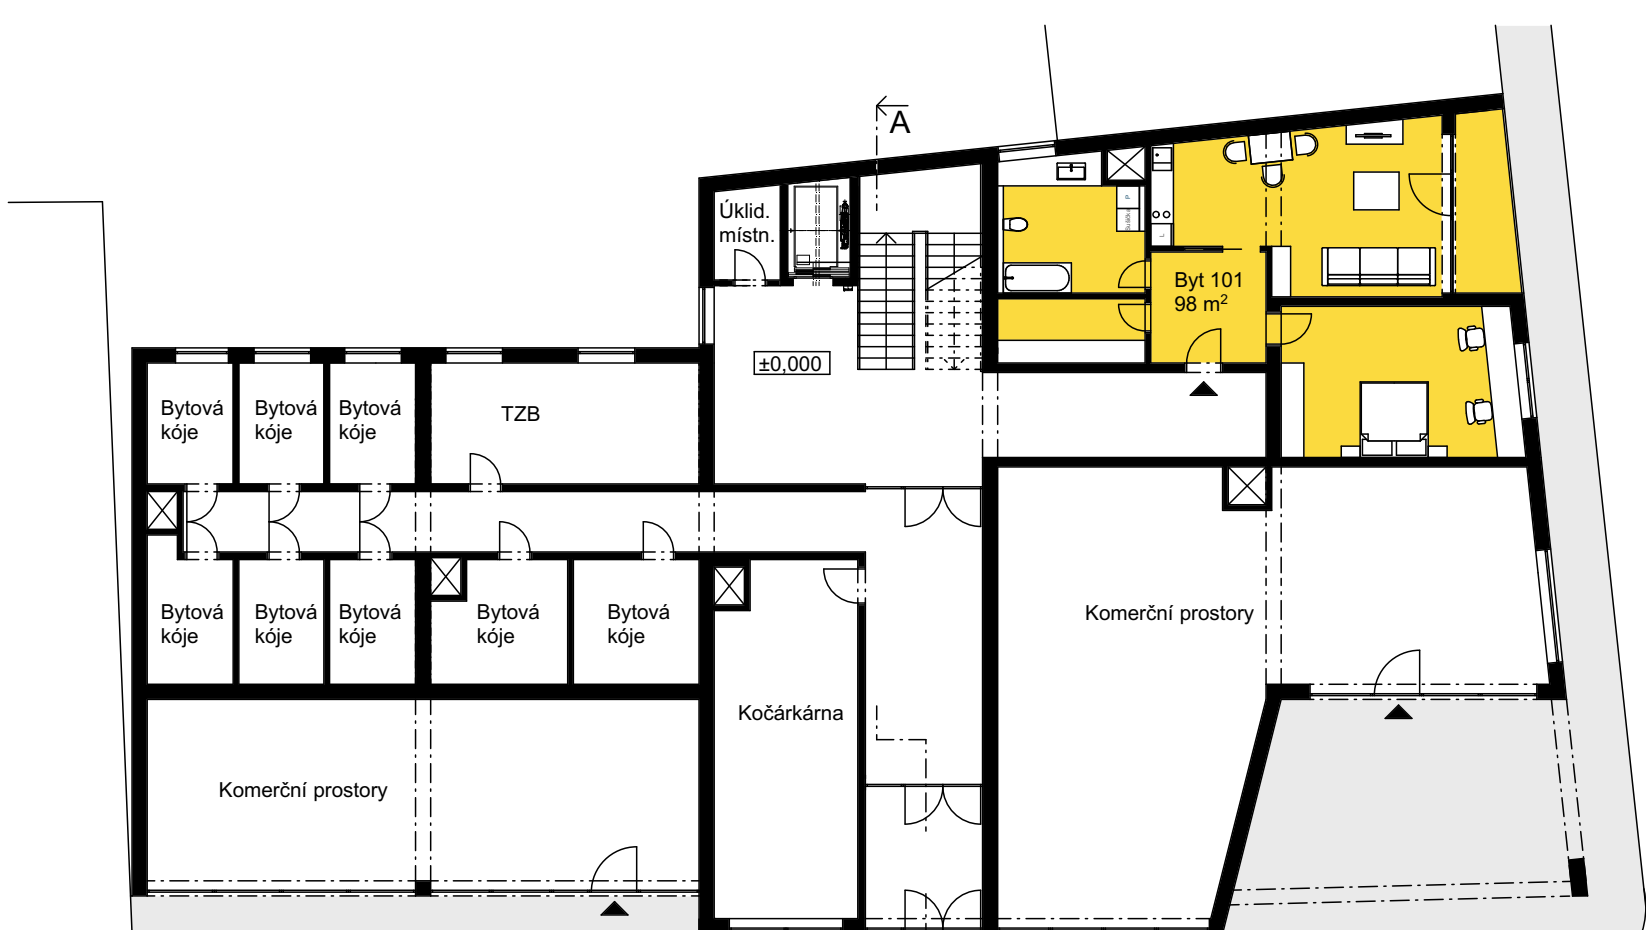

PŮDORYS 1.NP (1:200)

0 2 5 10 m



PŮDORYS 2.NP (1:200)

0 2 5 10 m




PŮDORYS 3.NP (1:200)

0 2 5 10 m



PŮDORYS 4.NP (1:200)

0 2 5 10 m

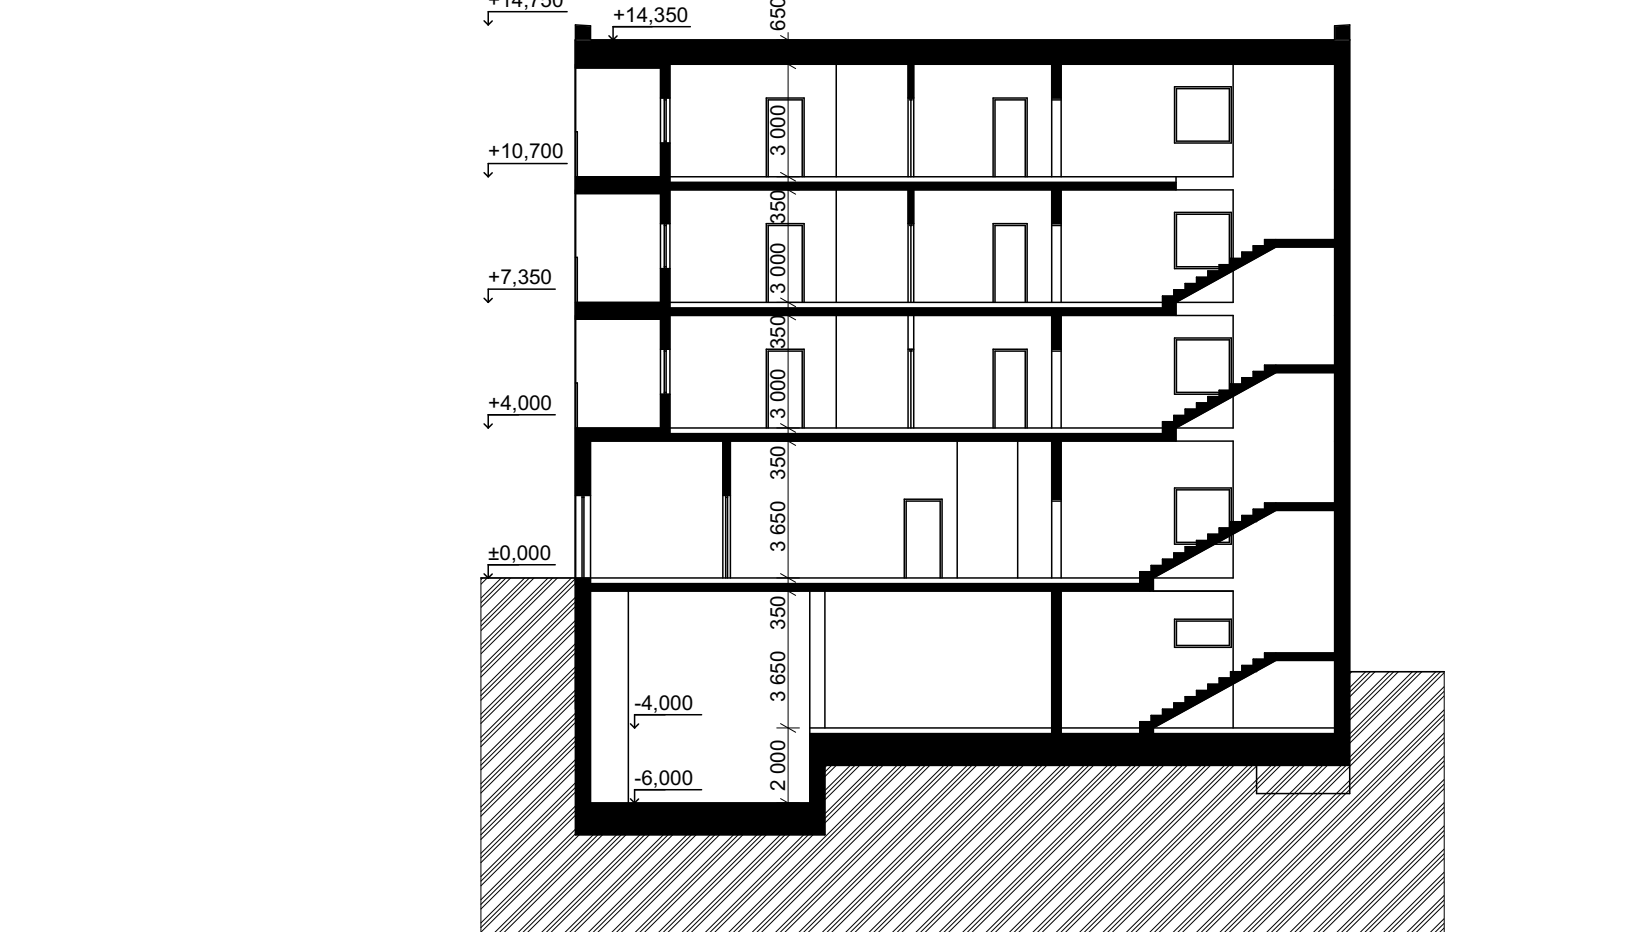

ŘEZ A-A' (1:200)

0 2 5 10 m




POHLED - JIH (1:300)

0 2 5 10 m




POHLED - VÝCHOD (1:300)

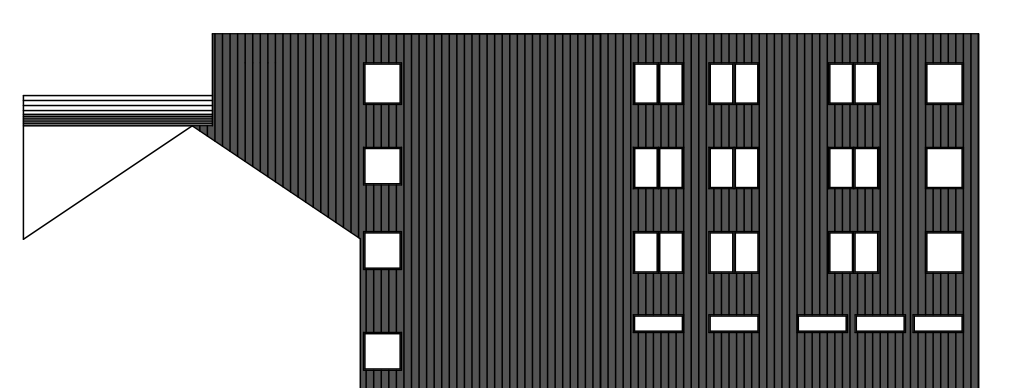

POHLED - SEVER (1:300)

0 2 5 10 m

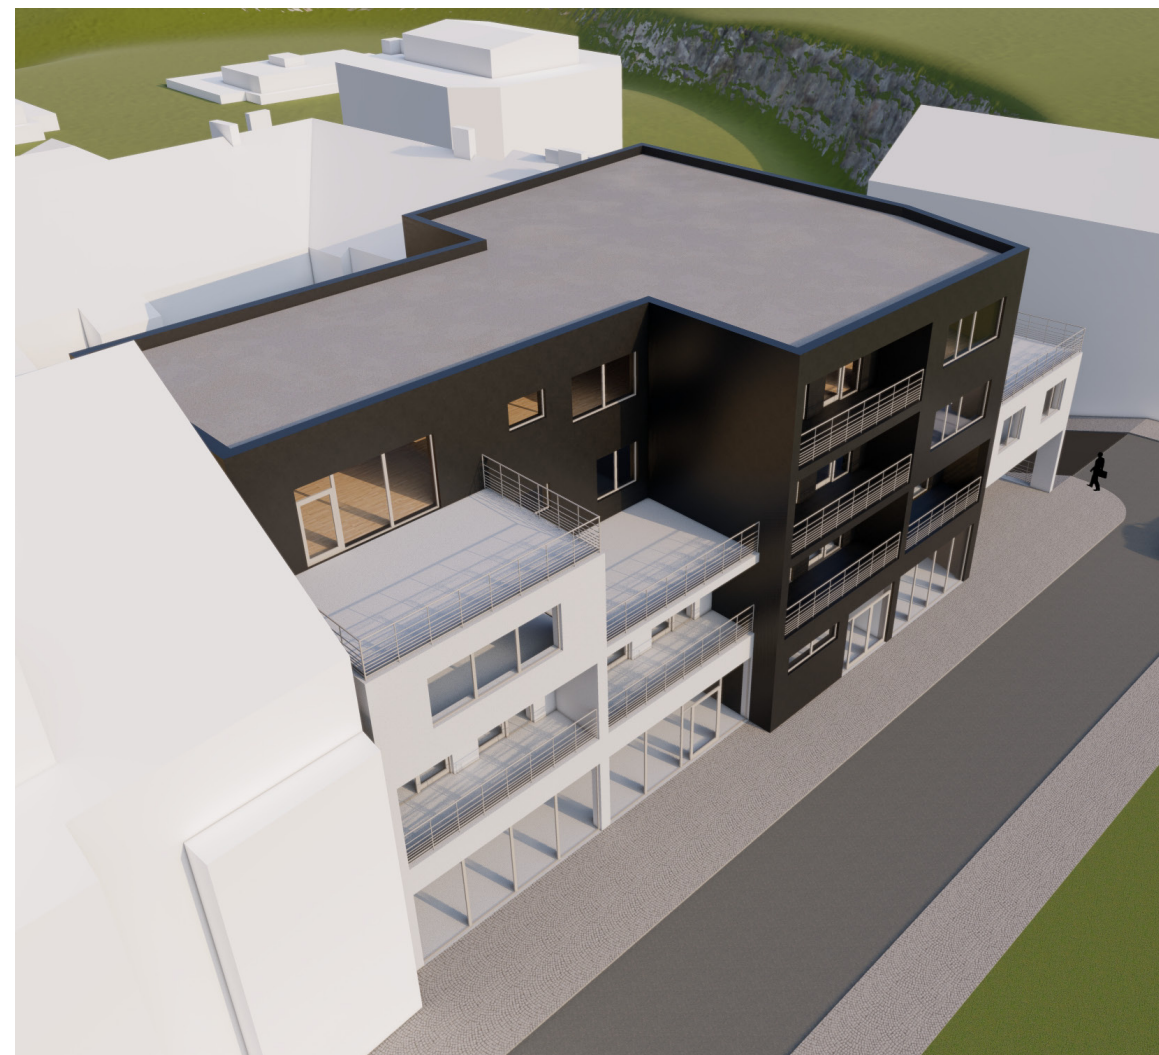

BYTOVÝ DŮM BŘEVNOV

AT01 - ateliér KROČÁK / NOVOTNÁ

VOJTĚCH PLAČEK

FSV ČVUT V PRAZE

ARCHITEKTURA A STAVITELSTVÍ

LS 2020 / 2021 - KRUH C106

