

NEW USE OF THE FORTIFICATION OF THE MLADÁ BOLESLAV CASTLE

MAKSYM DERKACH

FCE CTU in Prague (ST 2020/2021)

Ing. arch. Hlaváček, Ing. arch. Linhartová
Ing. arch. Boříková, Ing. arch. Ing. Zdobinský



URBAN MASTERPLAN


0 25 50 150 m




The main goal of the project was to create a new public space in the existing fortifications of the Mladá Boleslav castle. The first and the biggest difficulty was the position of the castle itself. This architectural monument is the absolute dominant of the entire city. Therefore, any interference with its appearance will have a strong impact on the image of the whole city. In my opinion, minor changes are more likely to harm the classic image of the castle than breathe new life into it.

That is the reason why I decided to act radically. To create an architecture that will become a new stage in the history of this urban treasure, and not another addition to the existing one. The new structures of the roof and the organic-shaped pedestrian bridge resonate as much as possible with the classical architecture of the castle, and that brings the dominance of the castle to a completely new level.

ROOF FRAMING PLAN

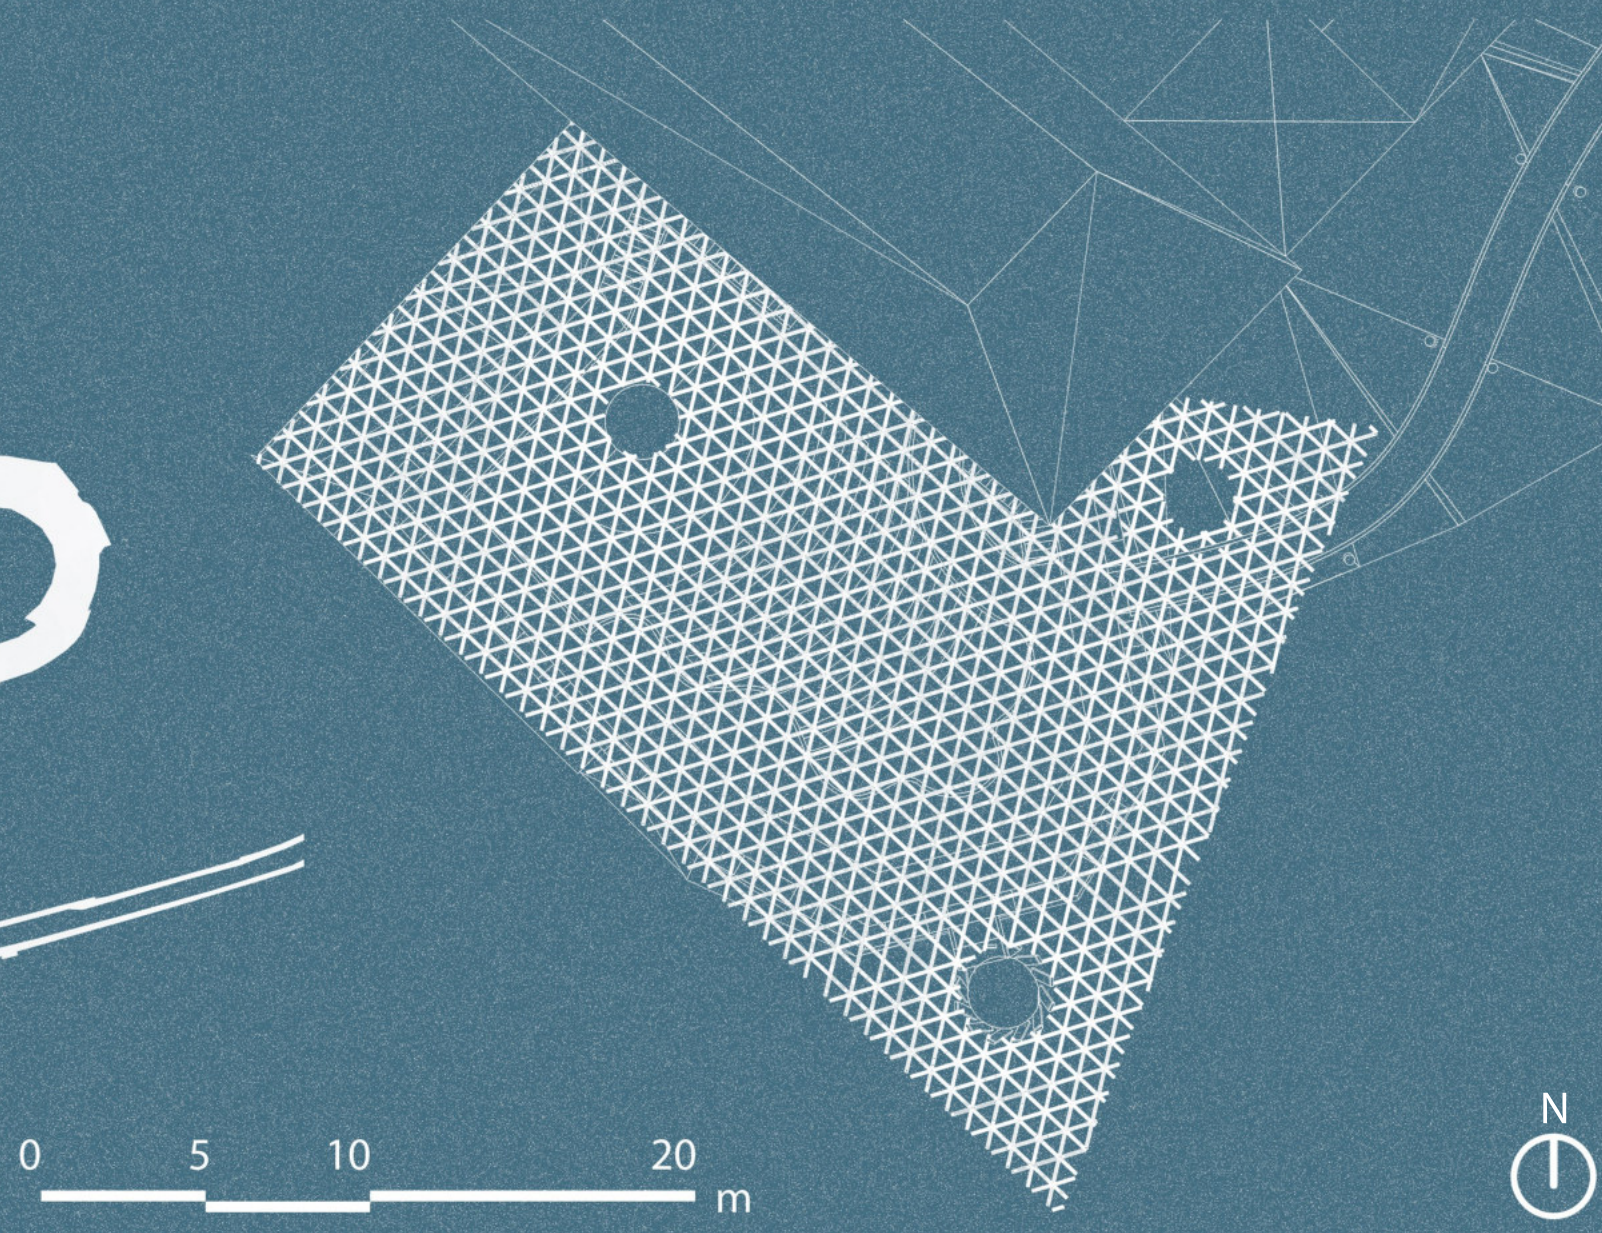

AMPHITHEATER PLAN

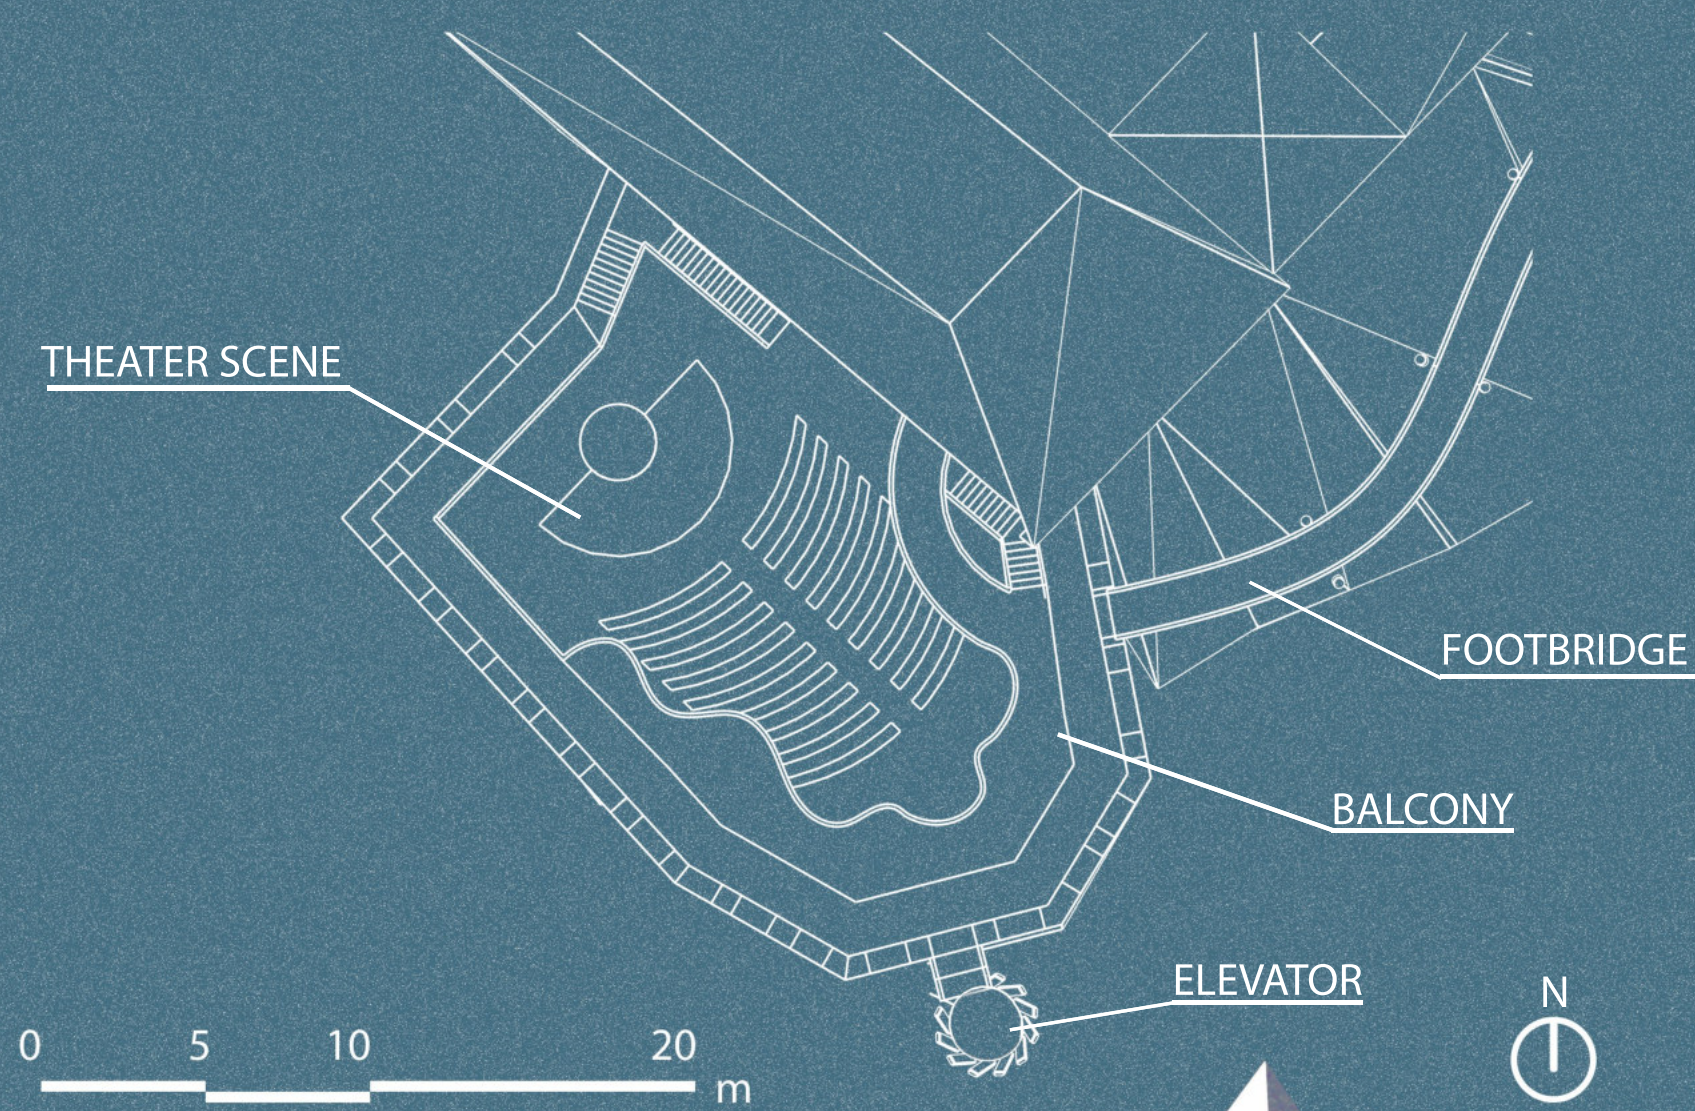

FOOTBRIDGE ENTRANCE



AMPHITHEATER SECTION

