




PŮDORYS 1.NP M 1:750

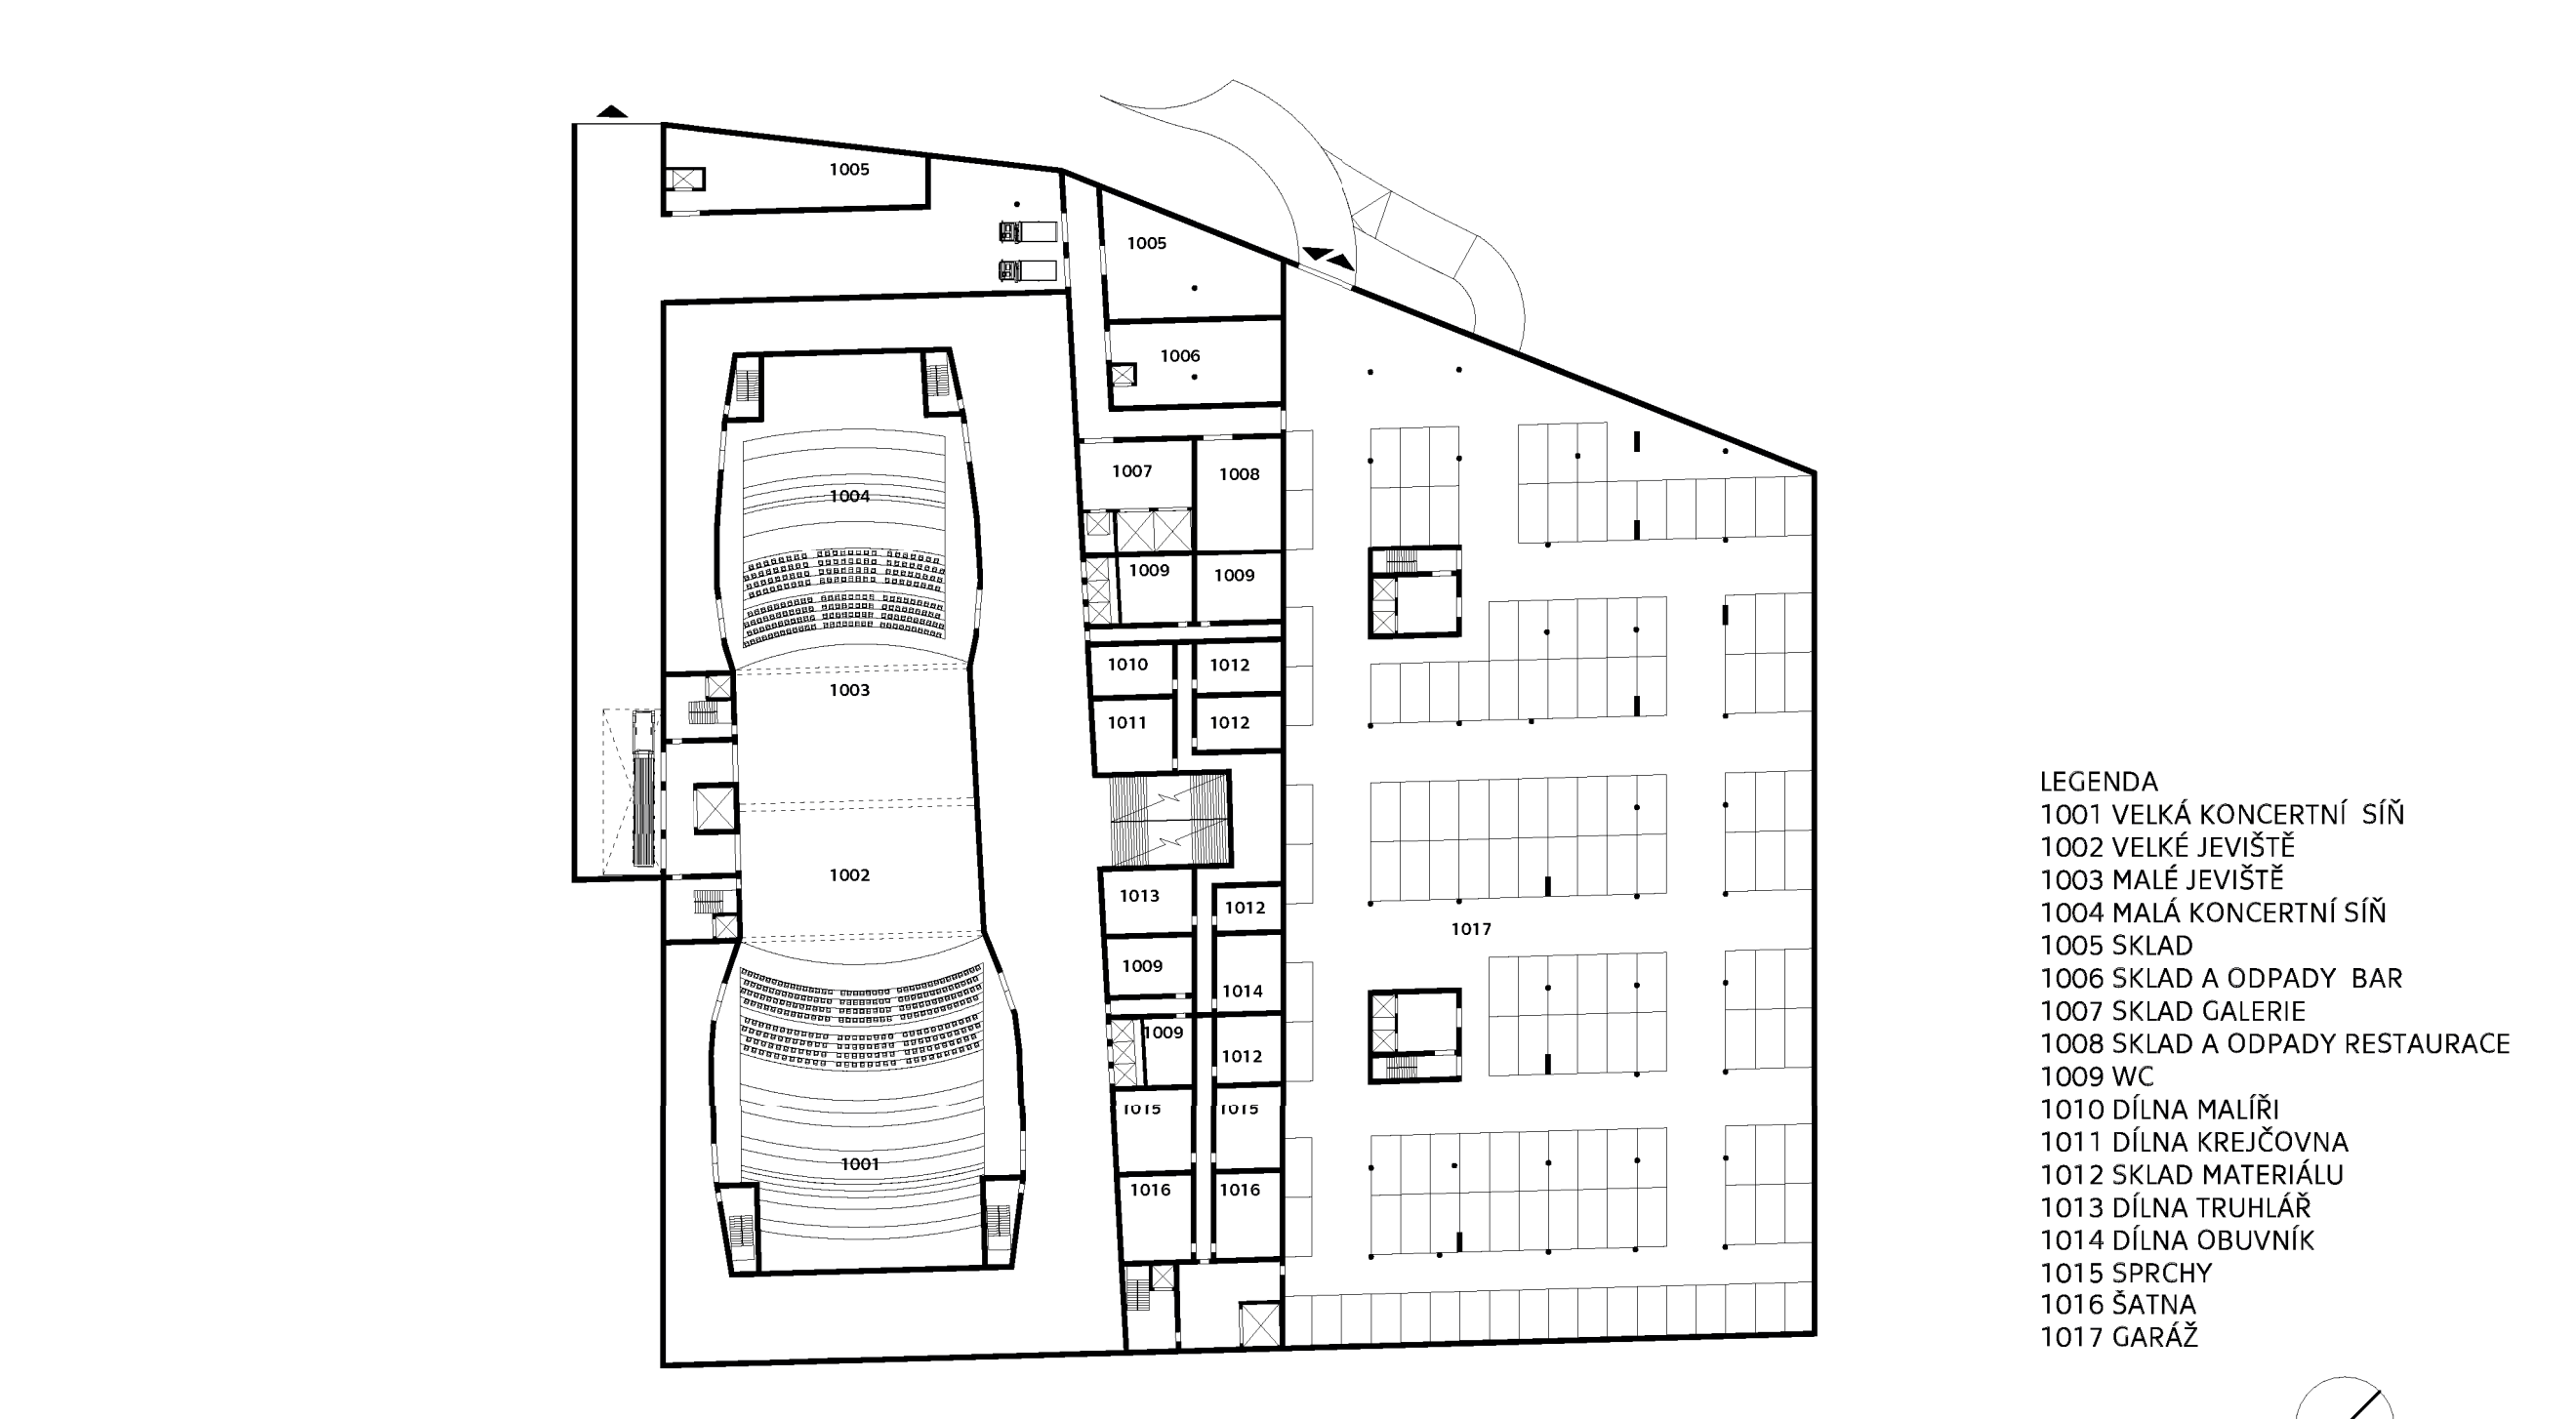


PŮDORYS 1.PP M 1:750

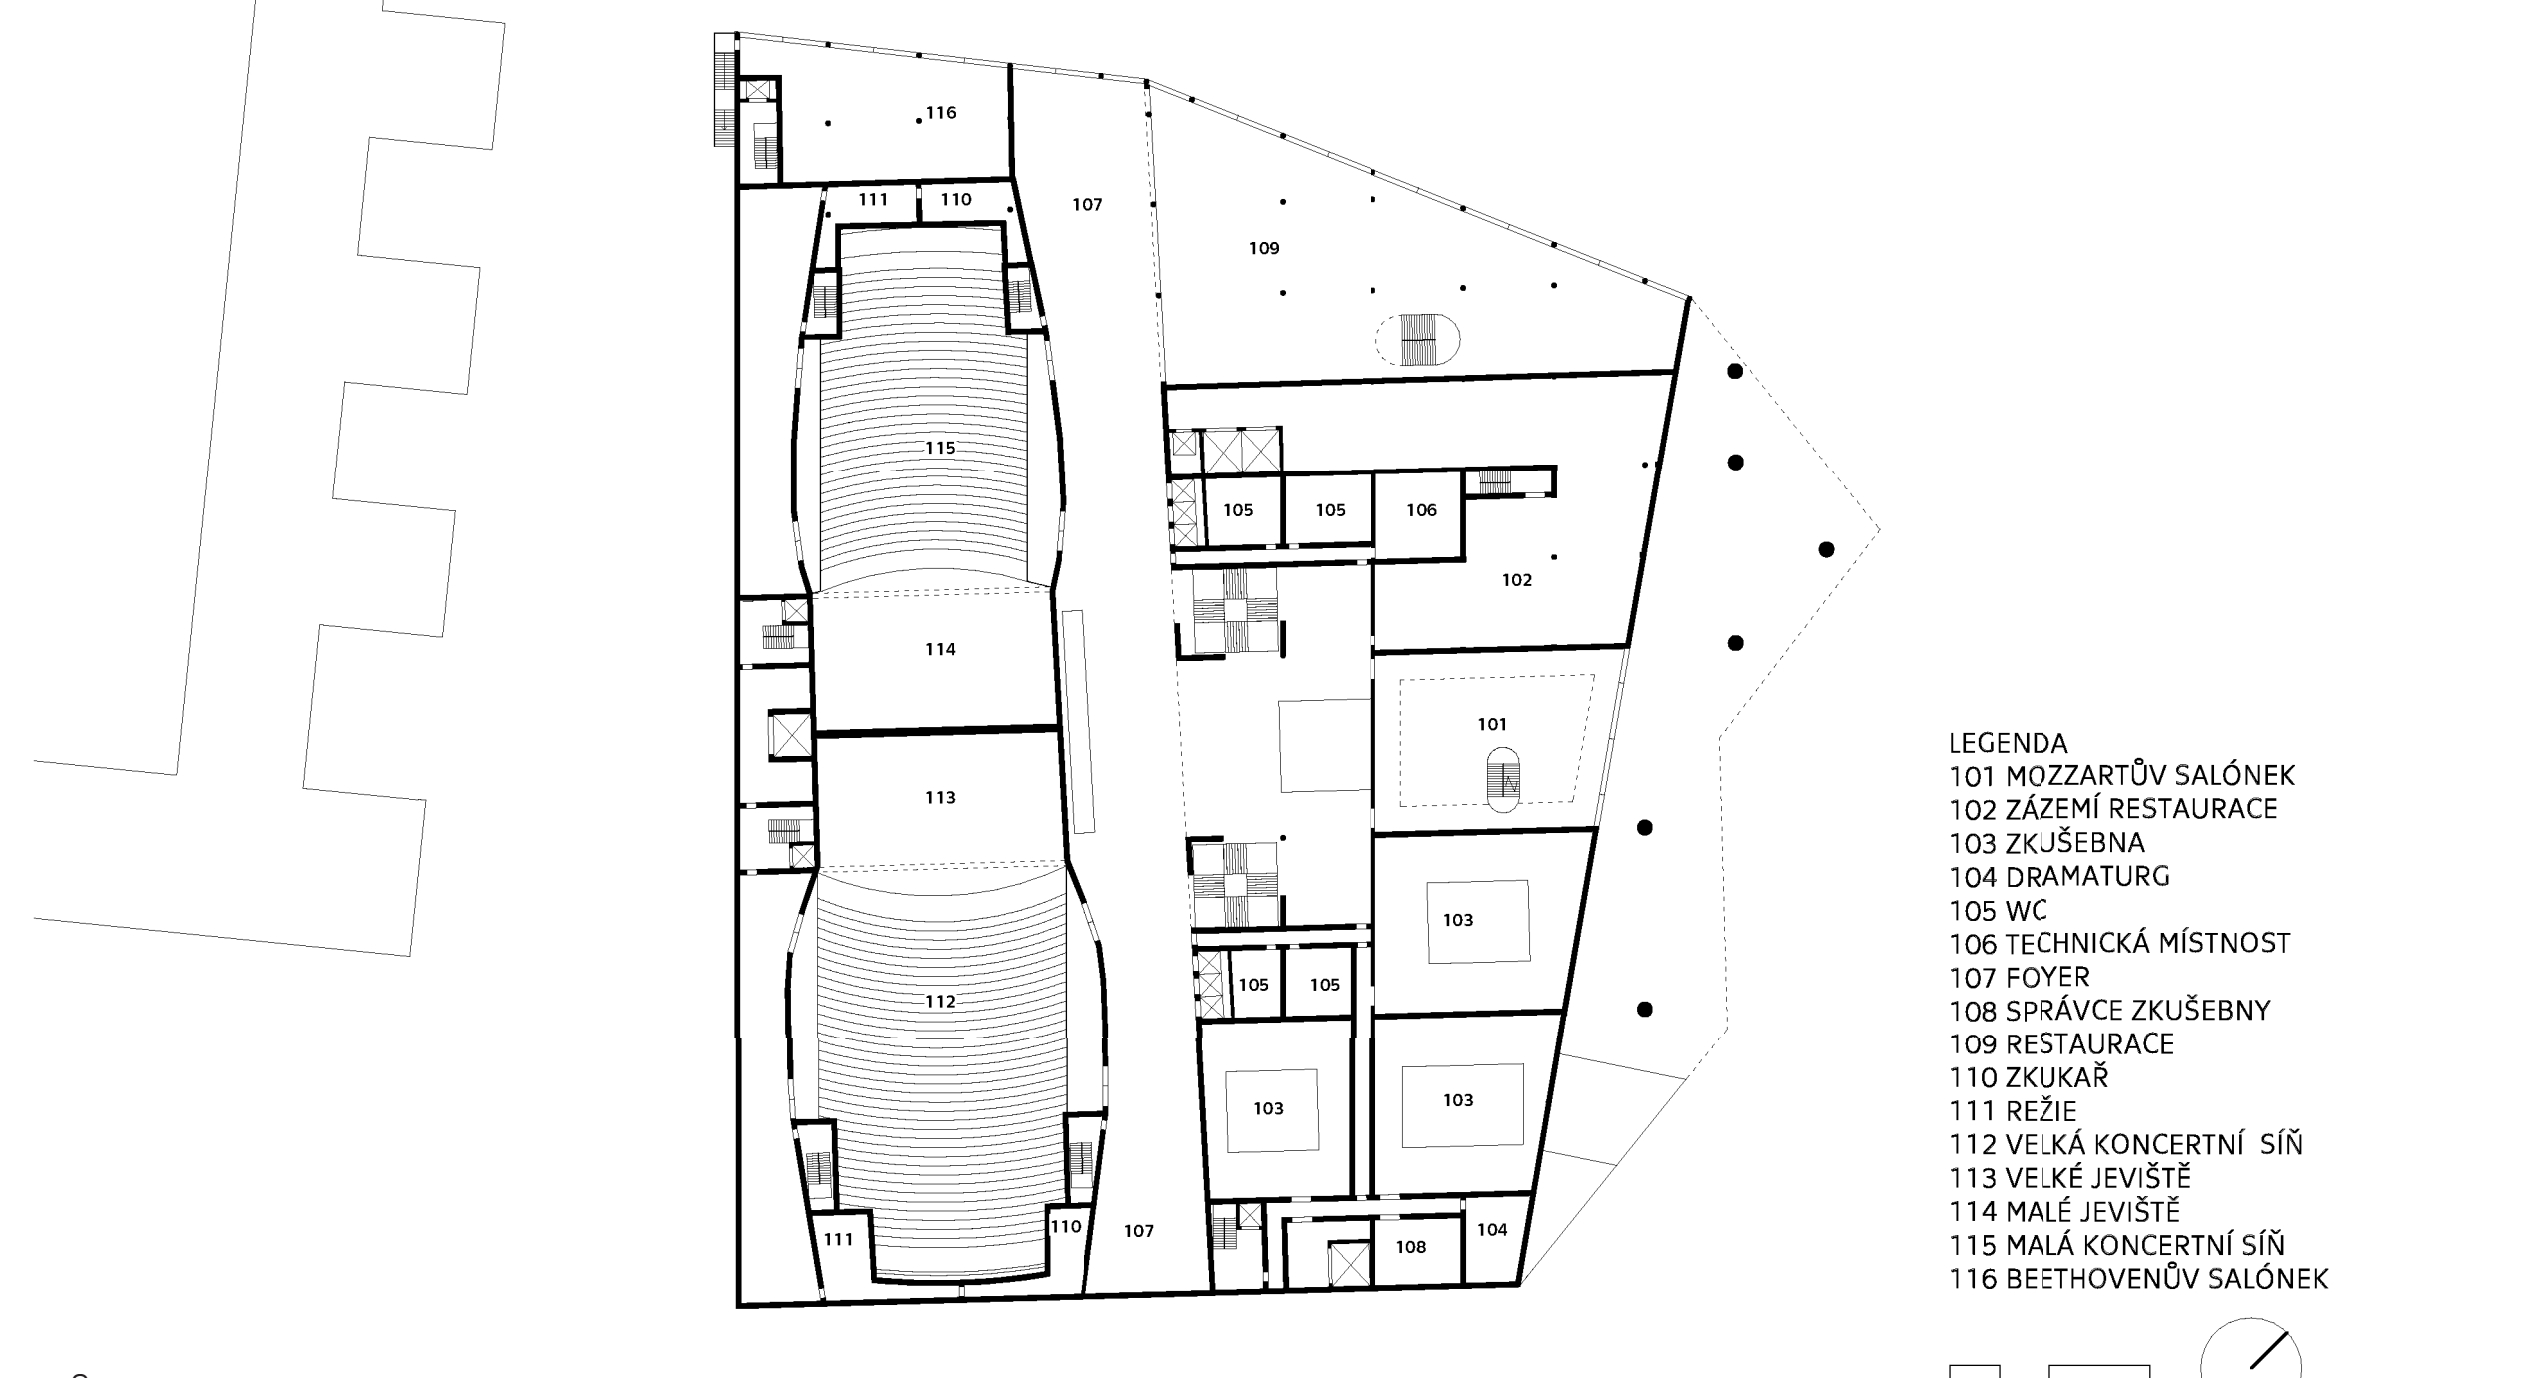


PŮDORYS 2.NP M 1:750

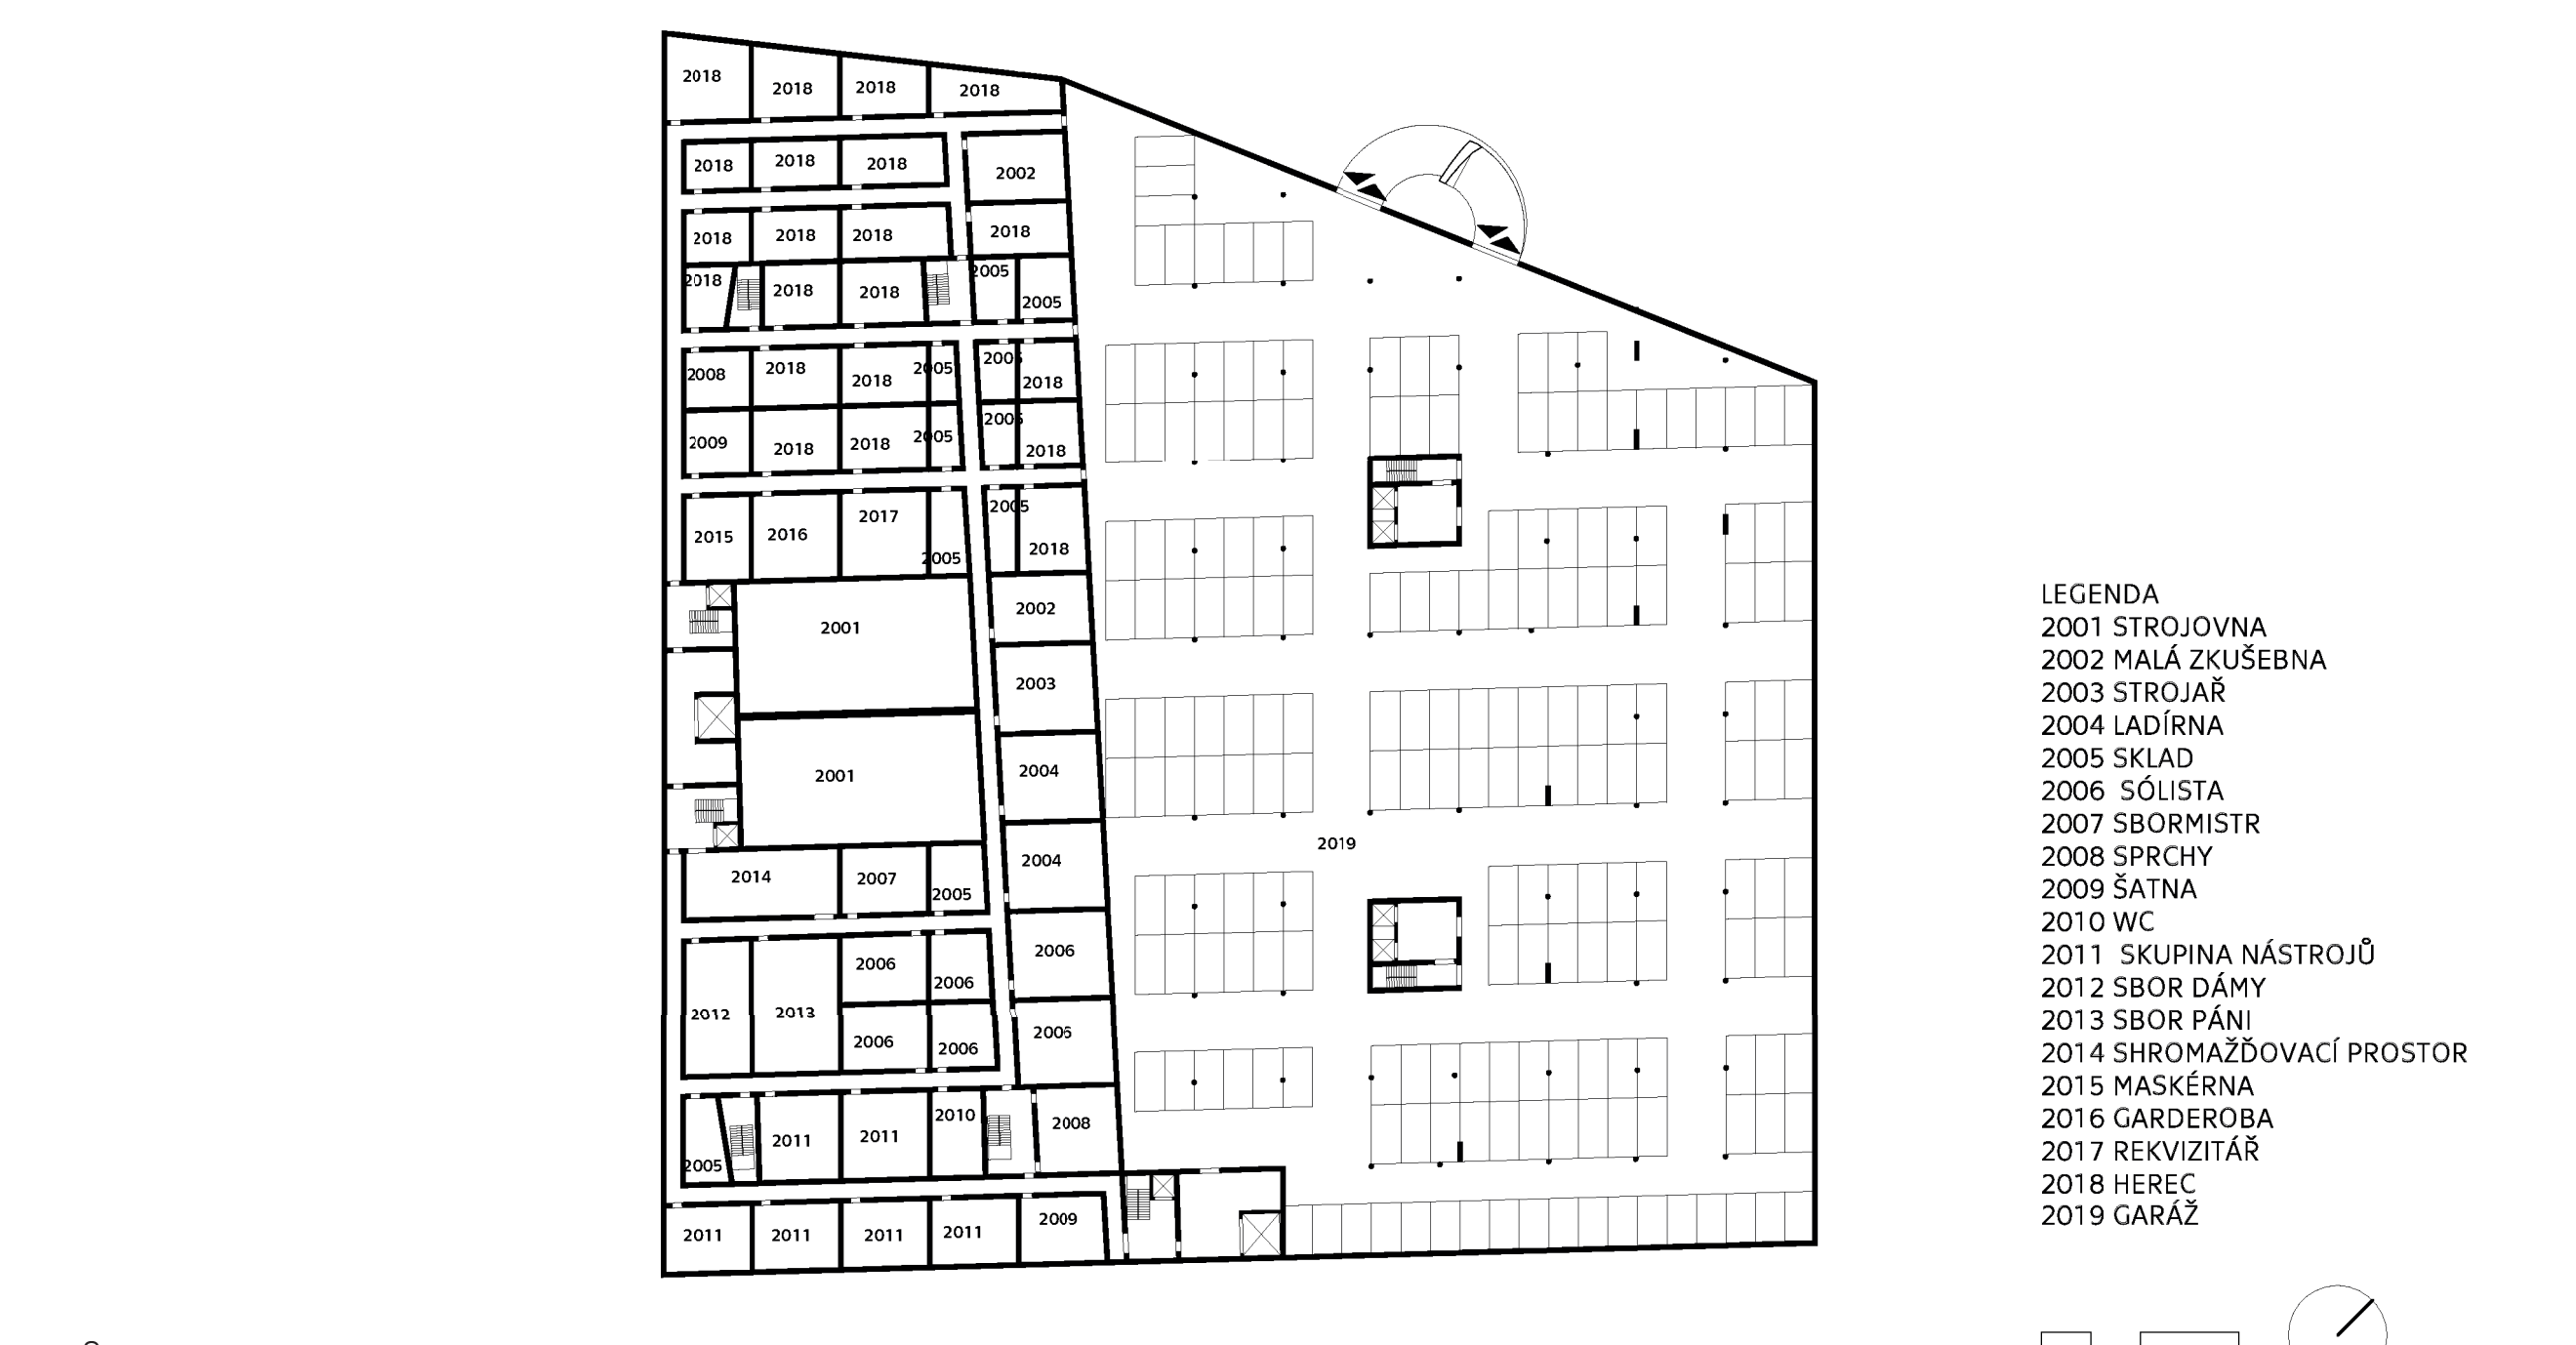


PŮDORYS 2.PP M 1:750

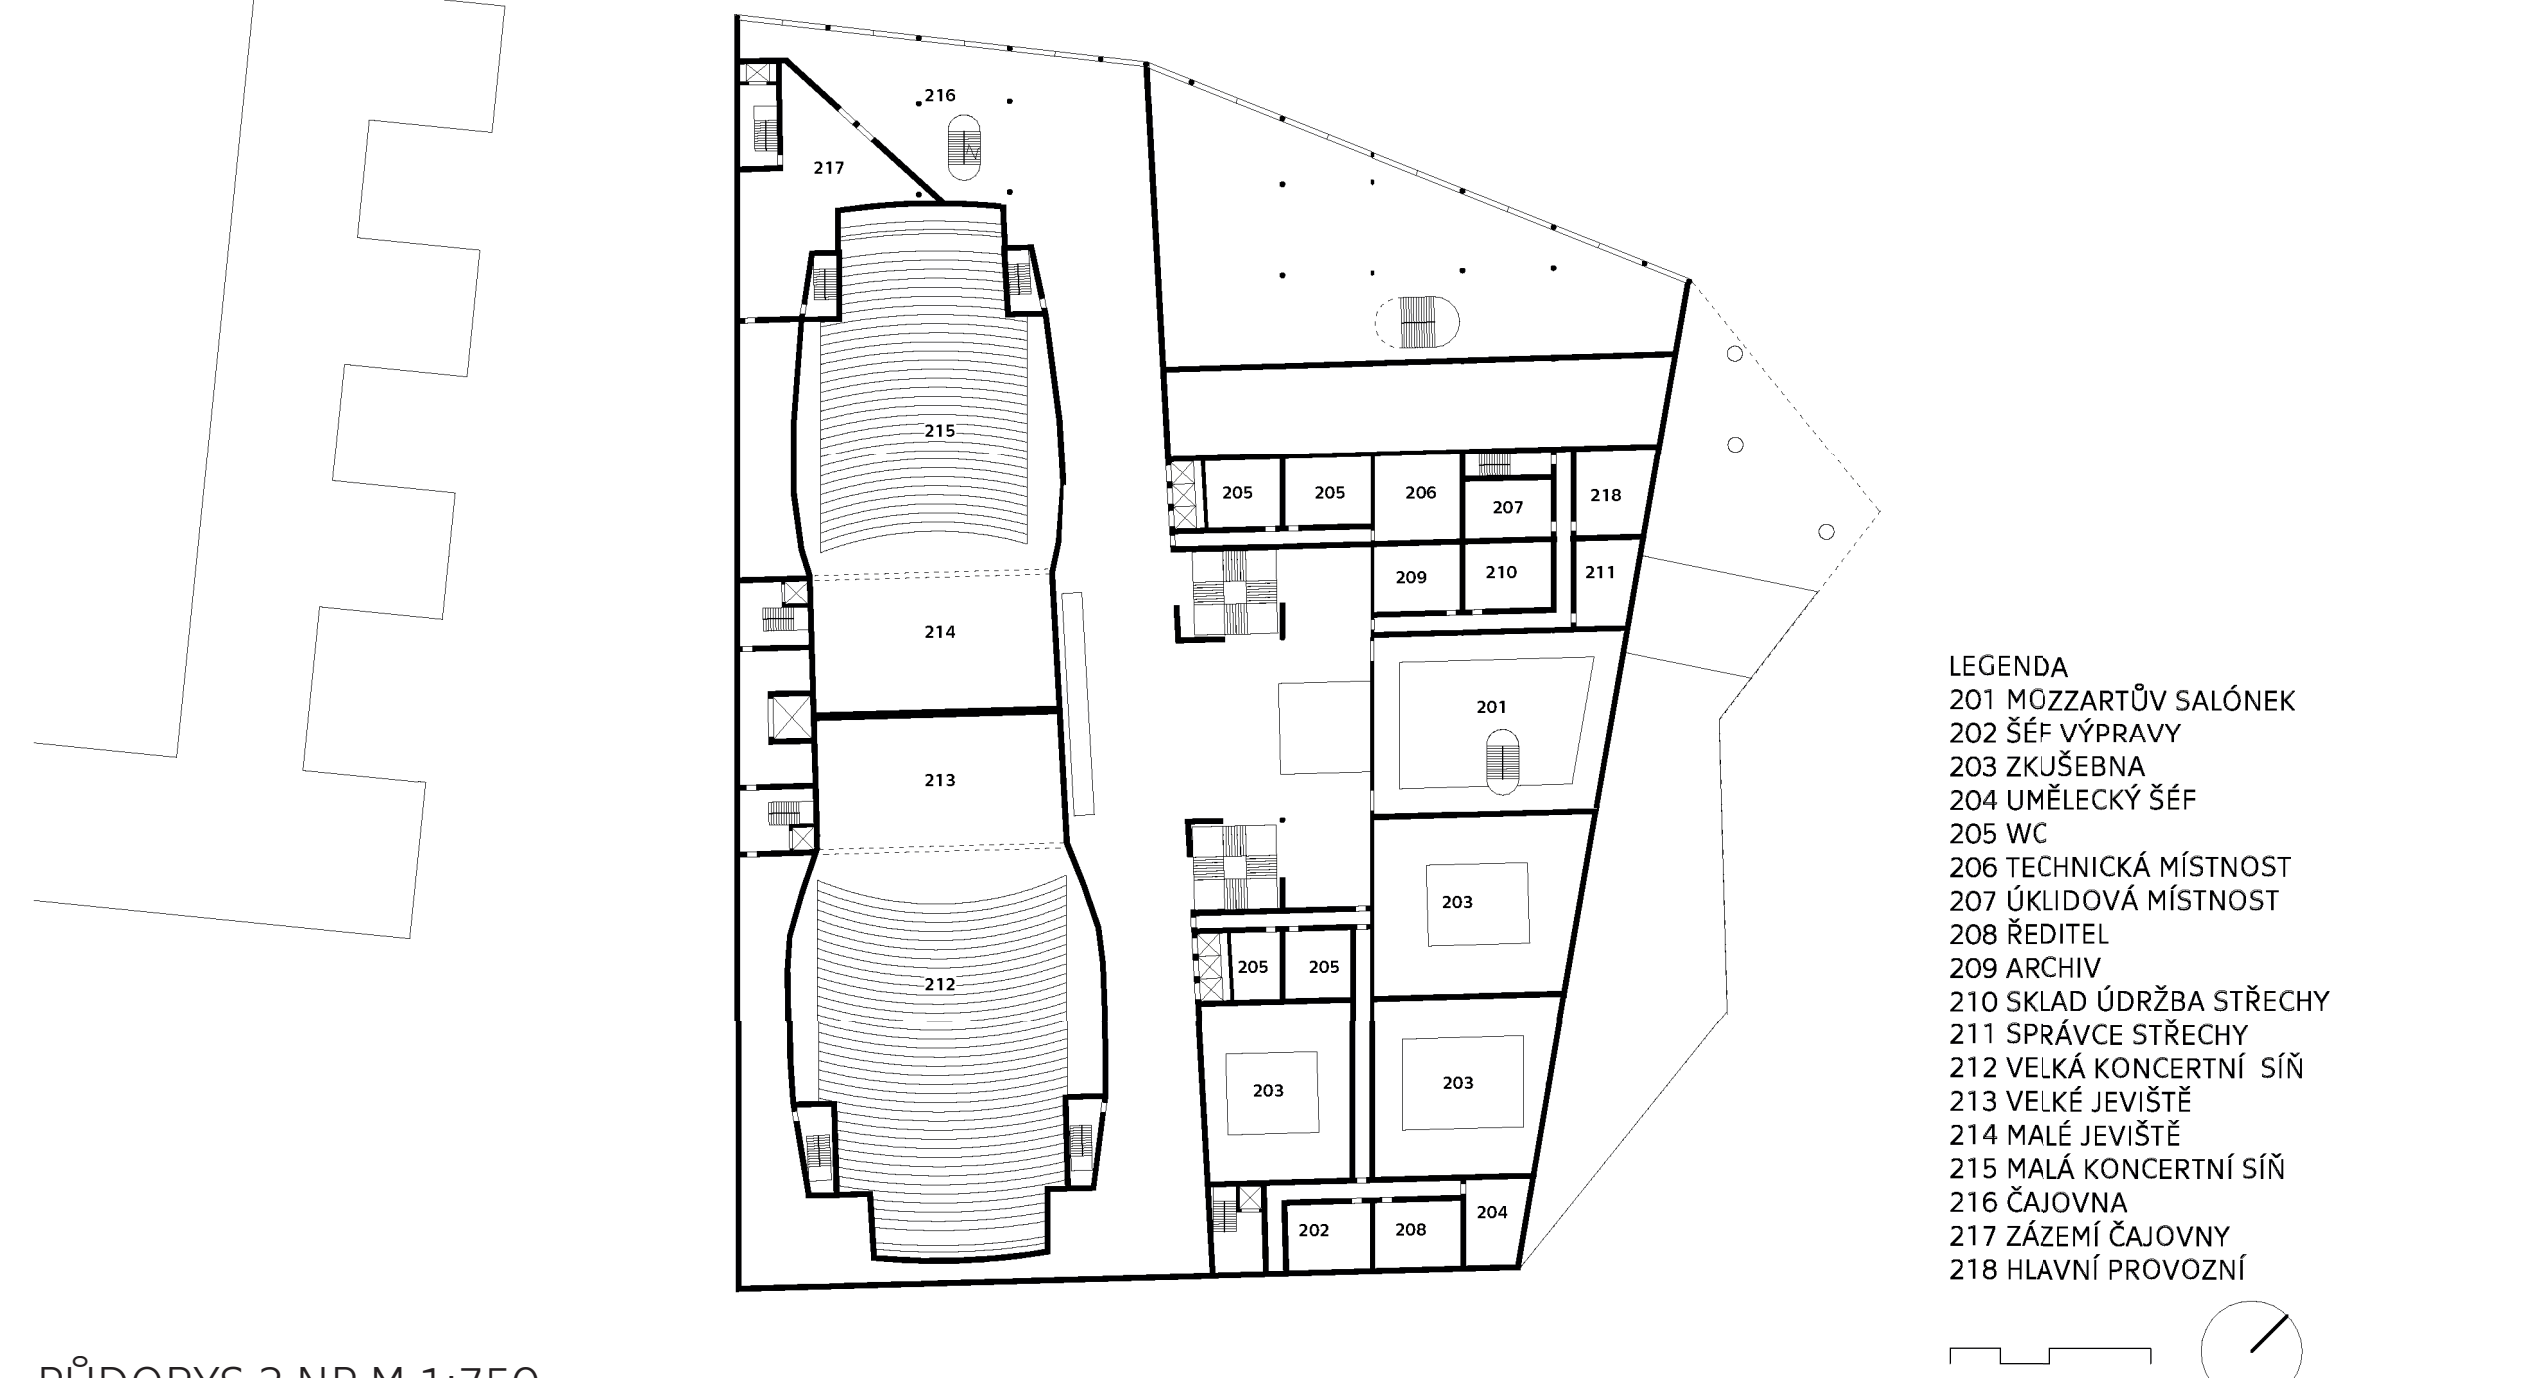


PŮDORYS 3.NP M 1:750

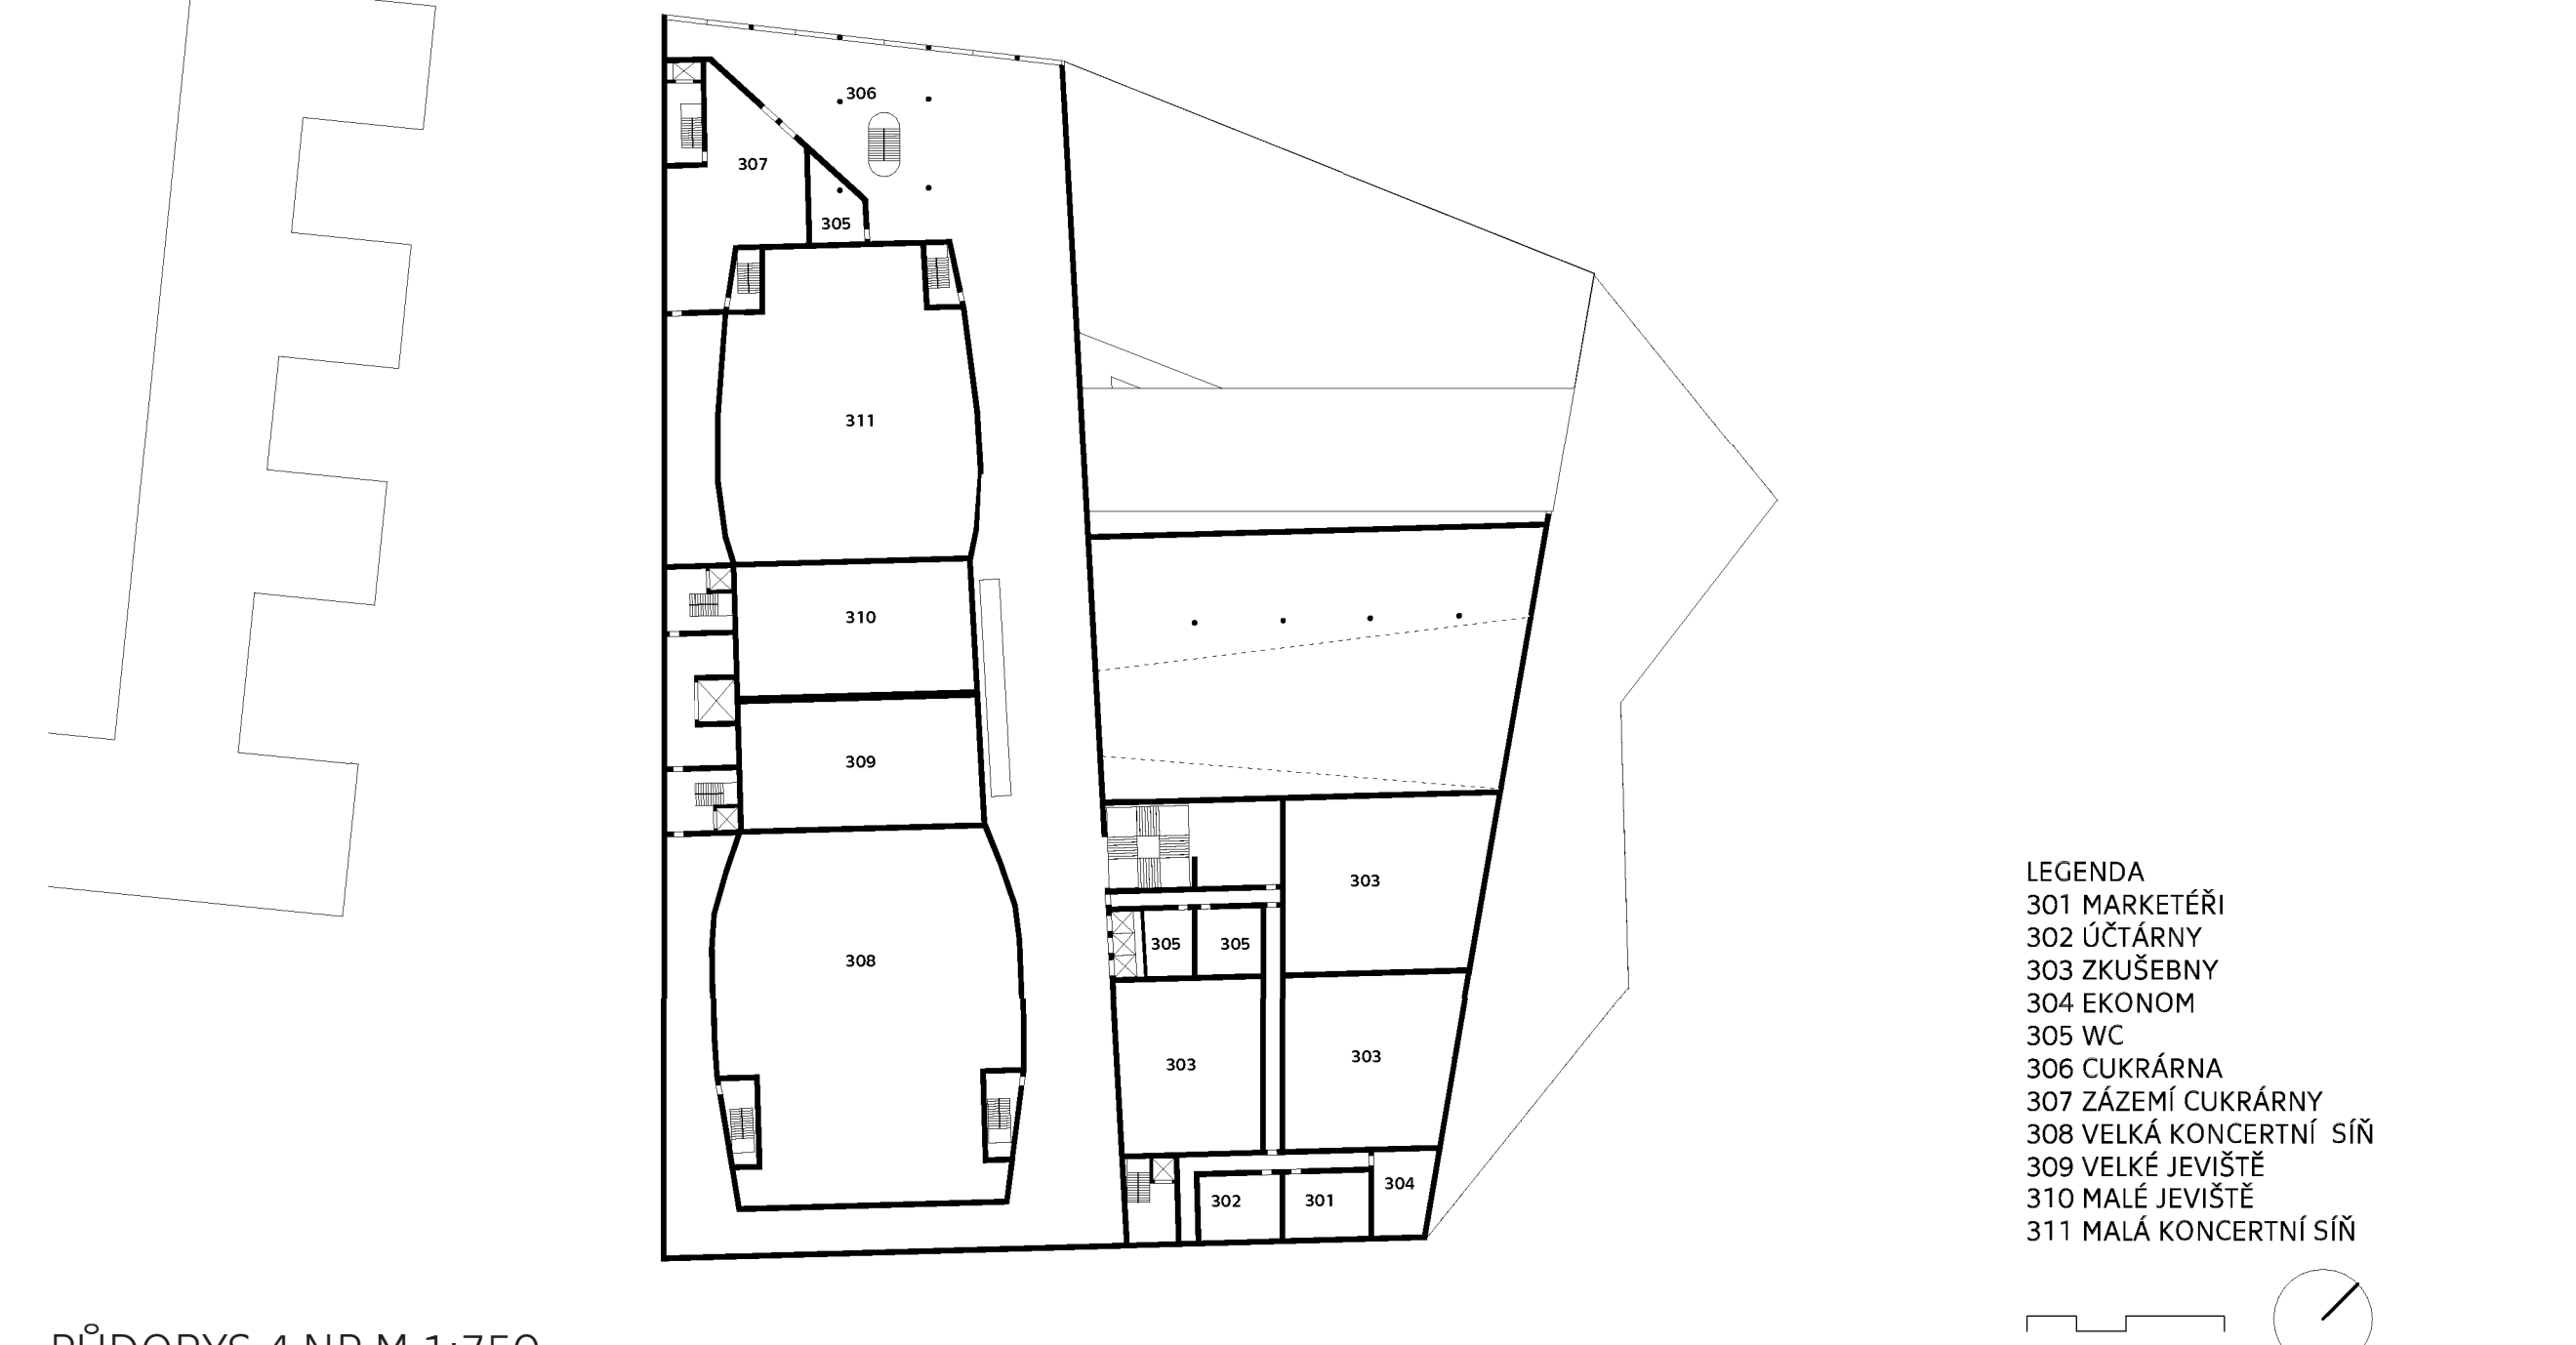

PŮDORYS 4.NP M 1:750

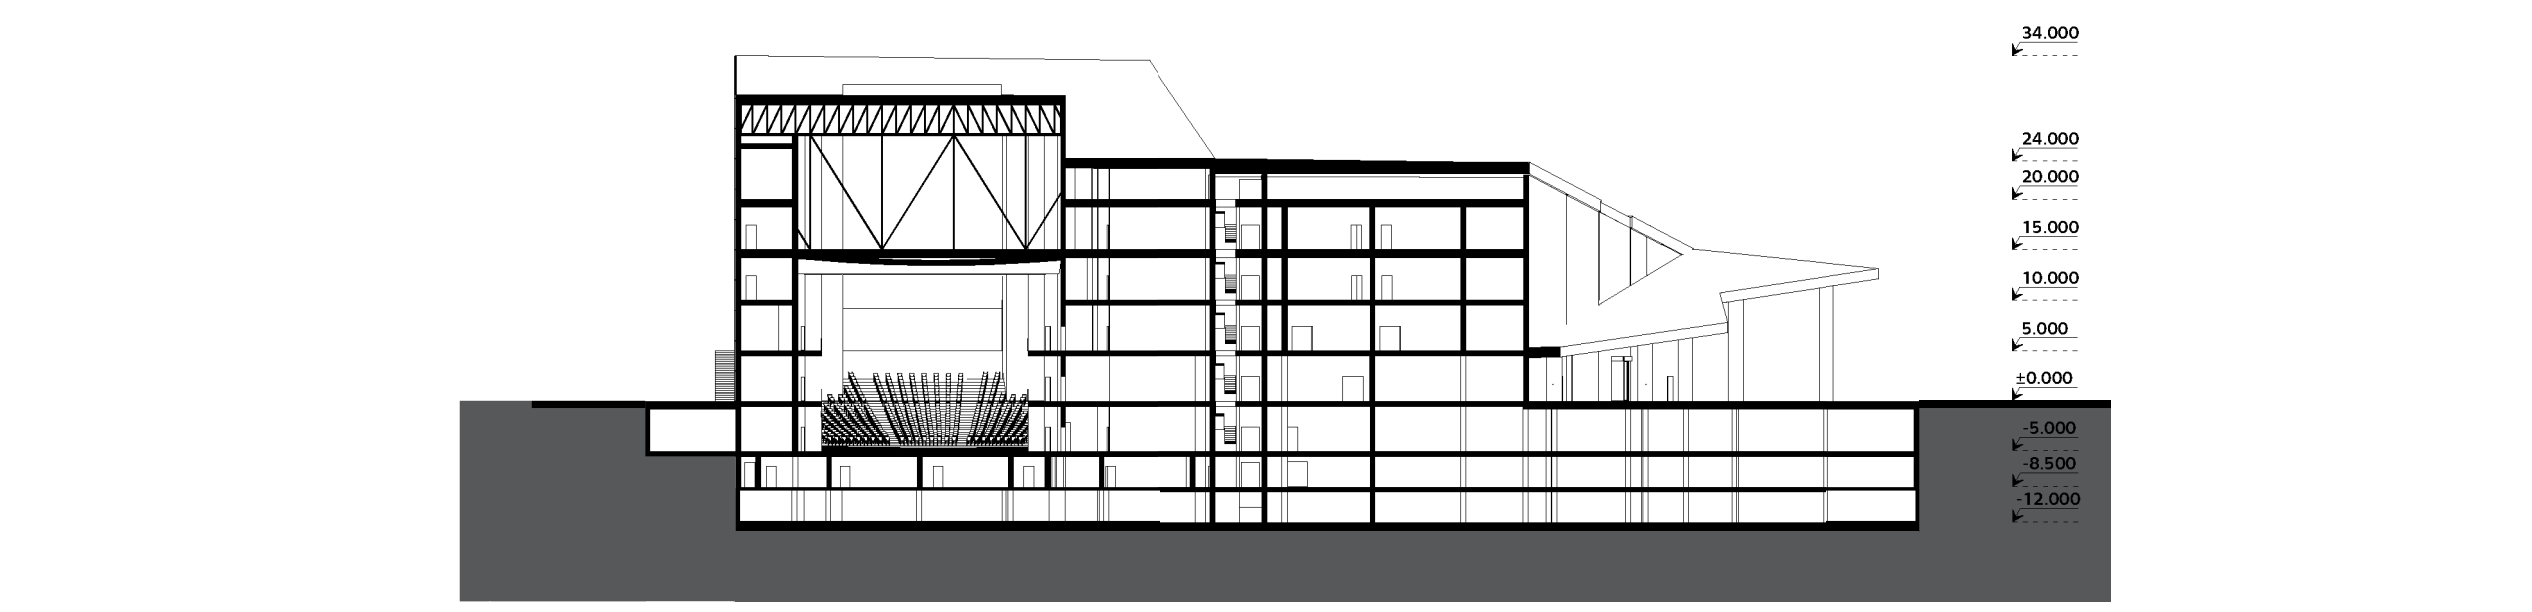

PŘÍČNÝ ŘEZ M 1:750

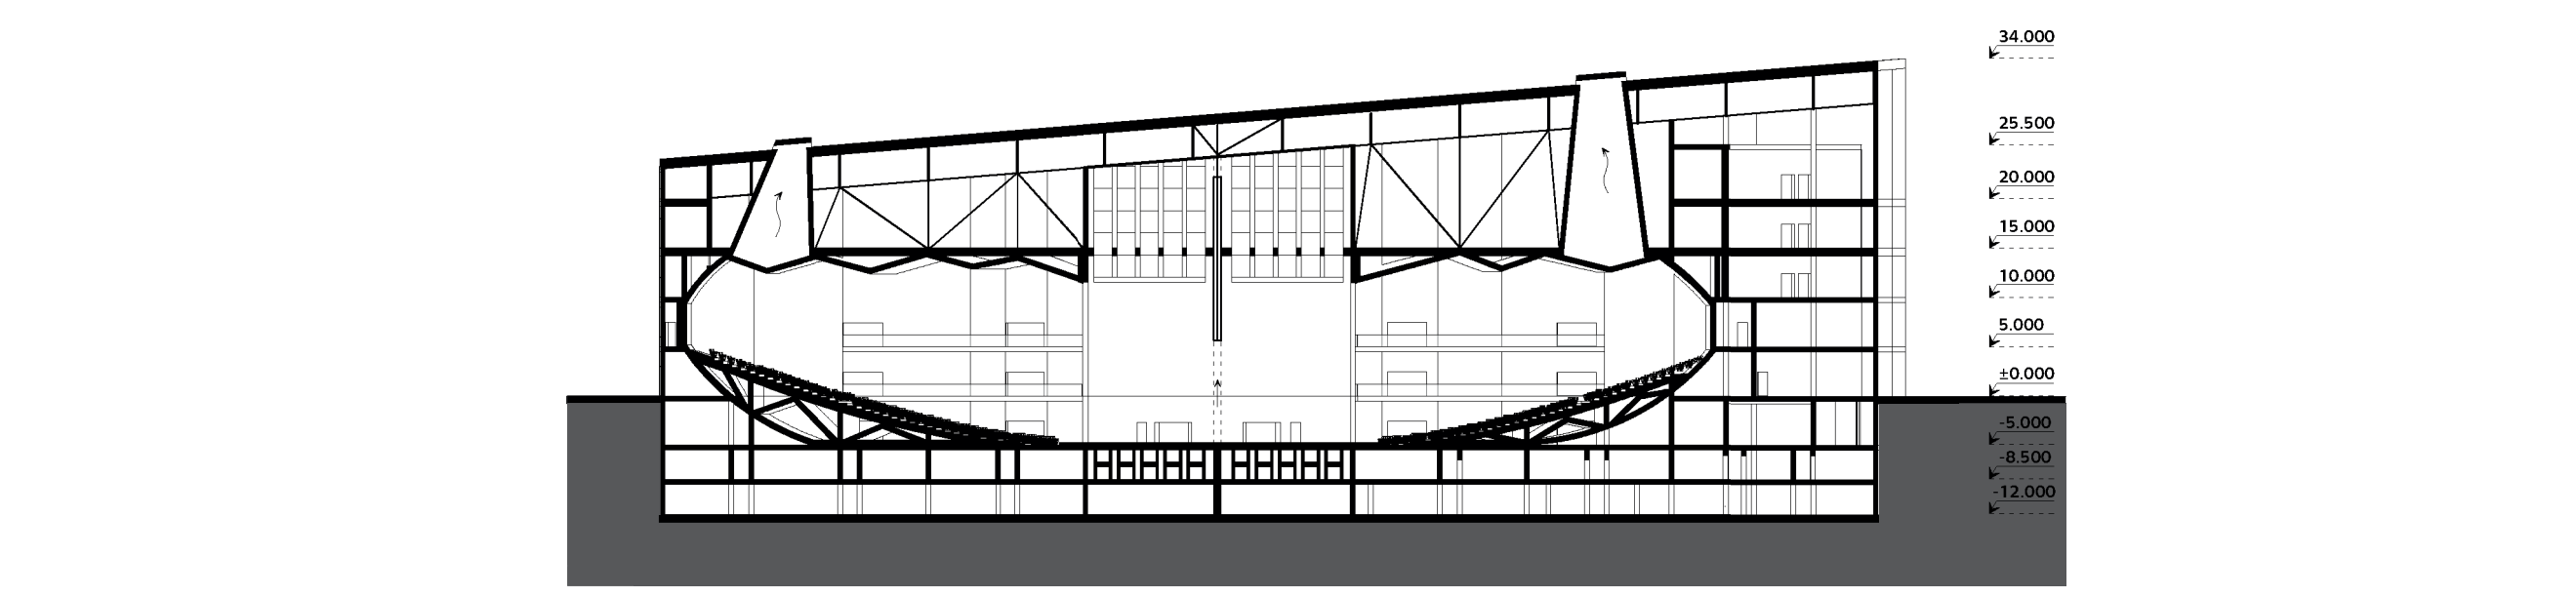

PODÉLNÝ ŘEZ M 1:750

