



SITUACE SPOLEČNÁ M1:1 500




SITUACE S PODZEMNÍMI GARÁŽI M1:1 500

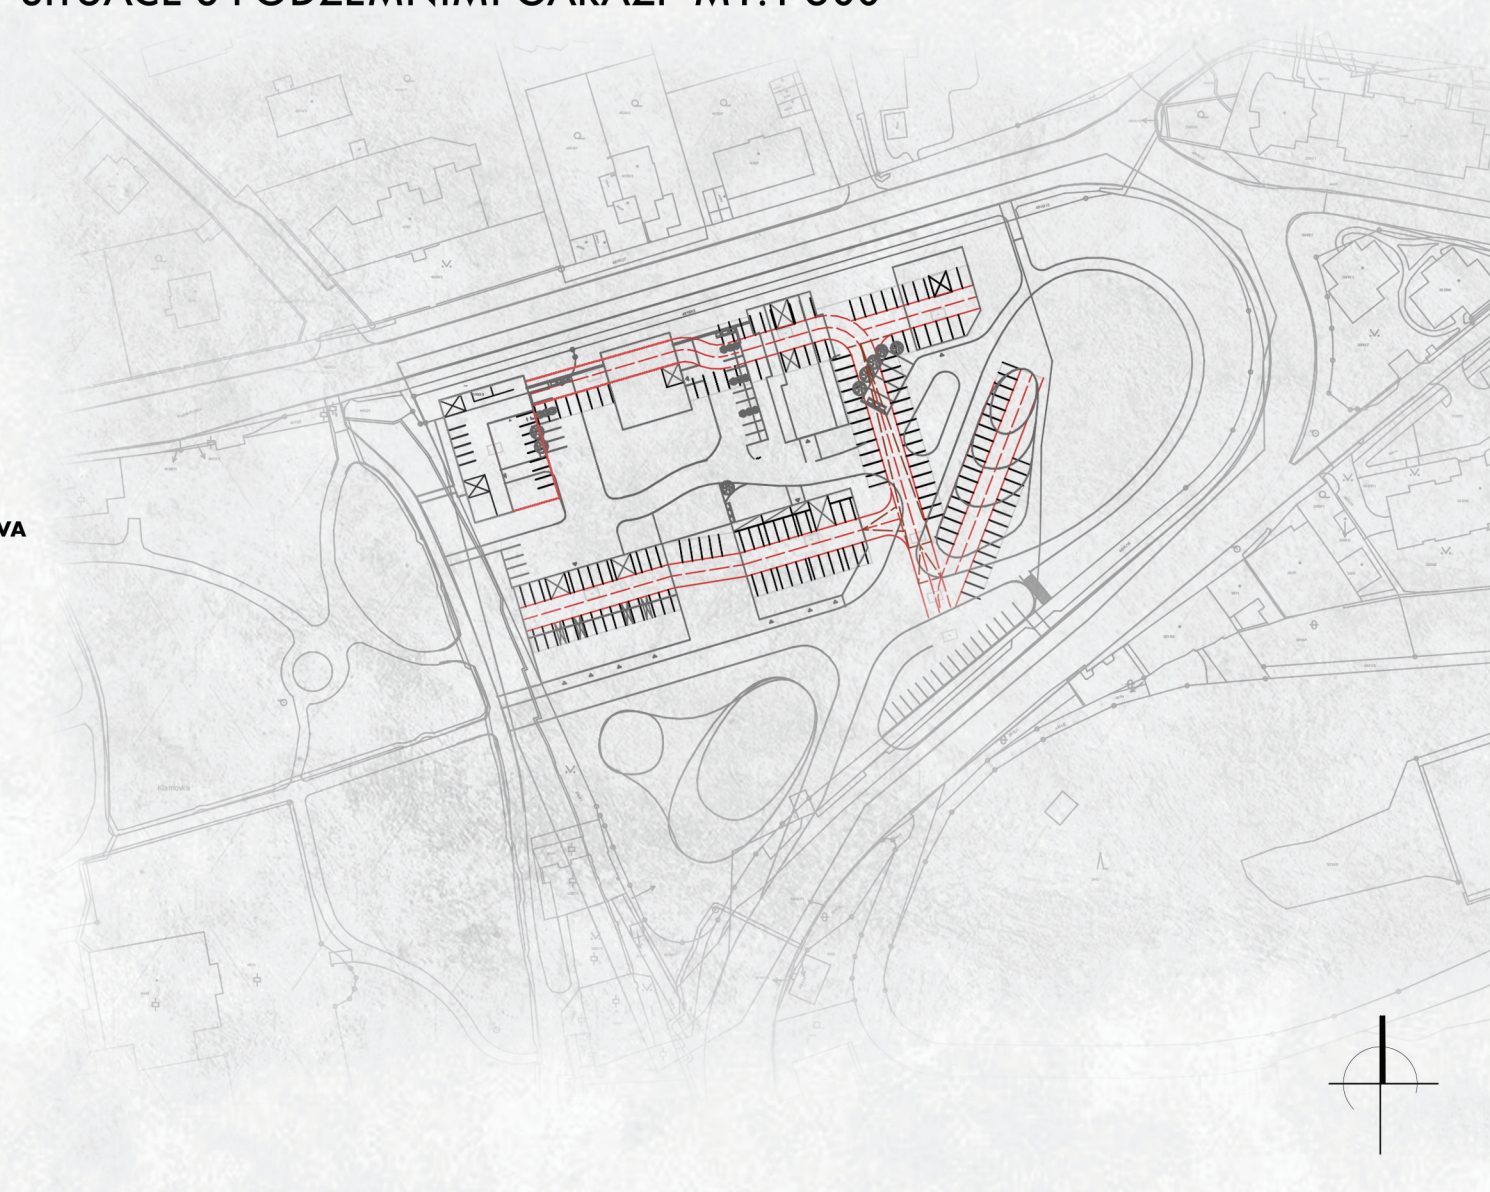


PŮDORYS 1.NP M1:220

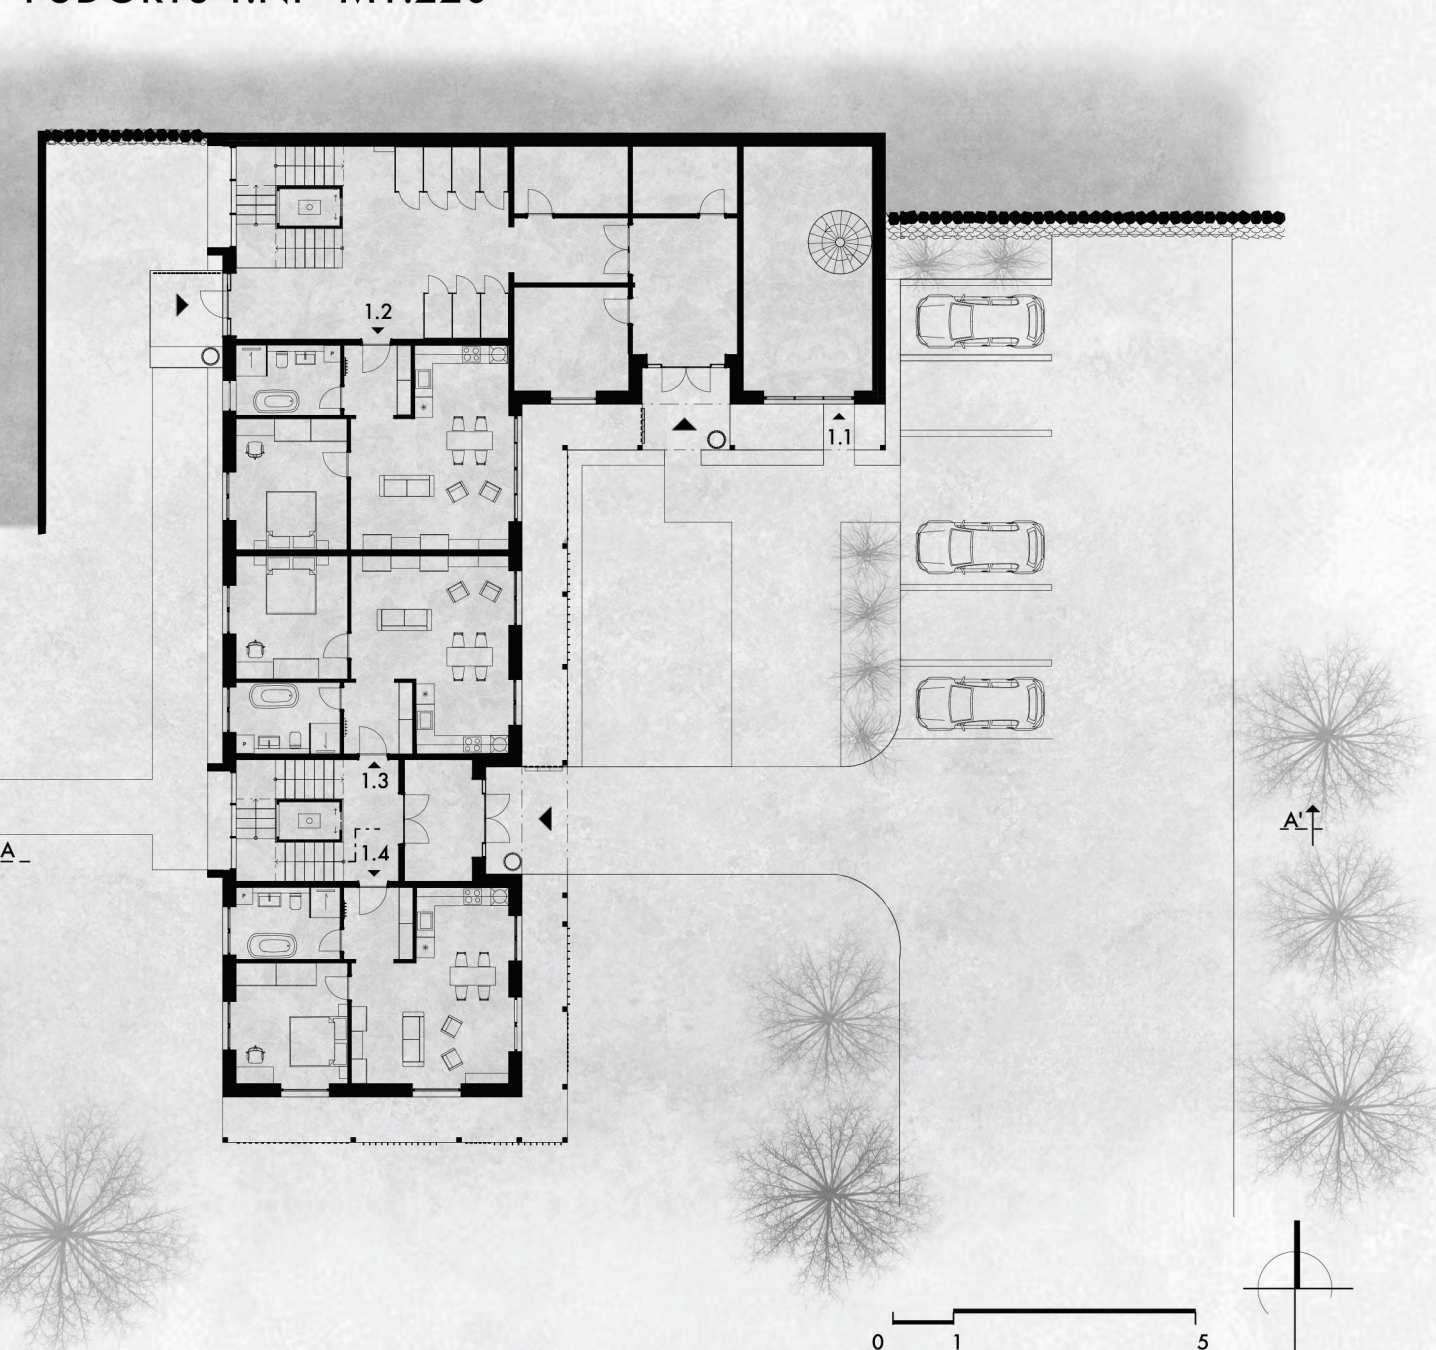


PŮDORYS 2.NP M1:220

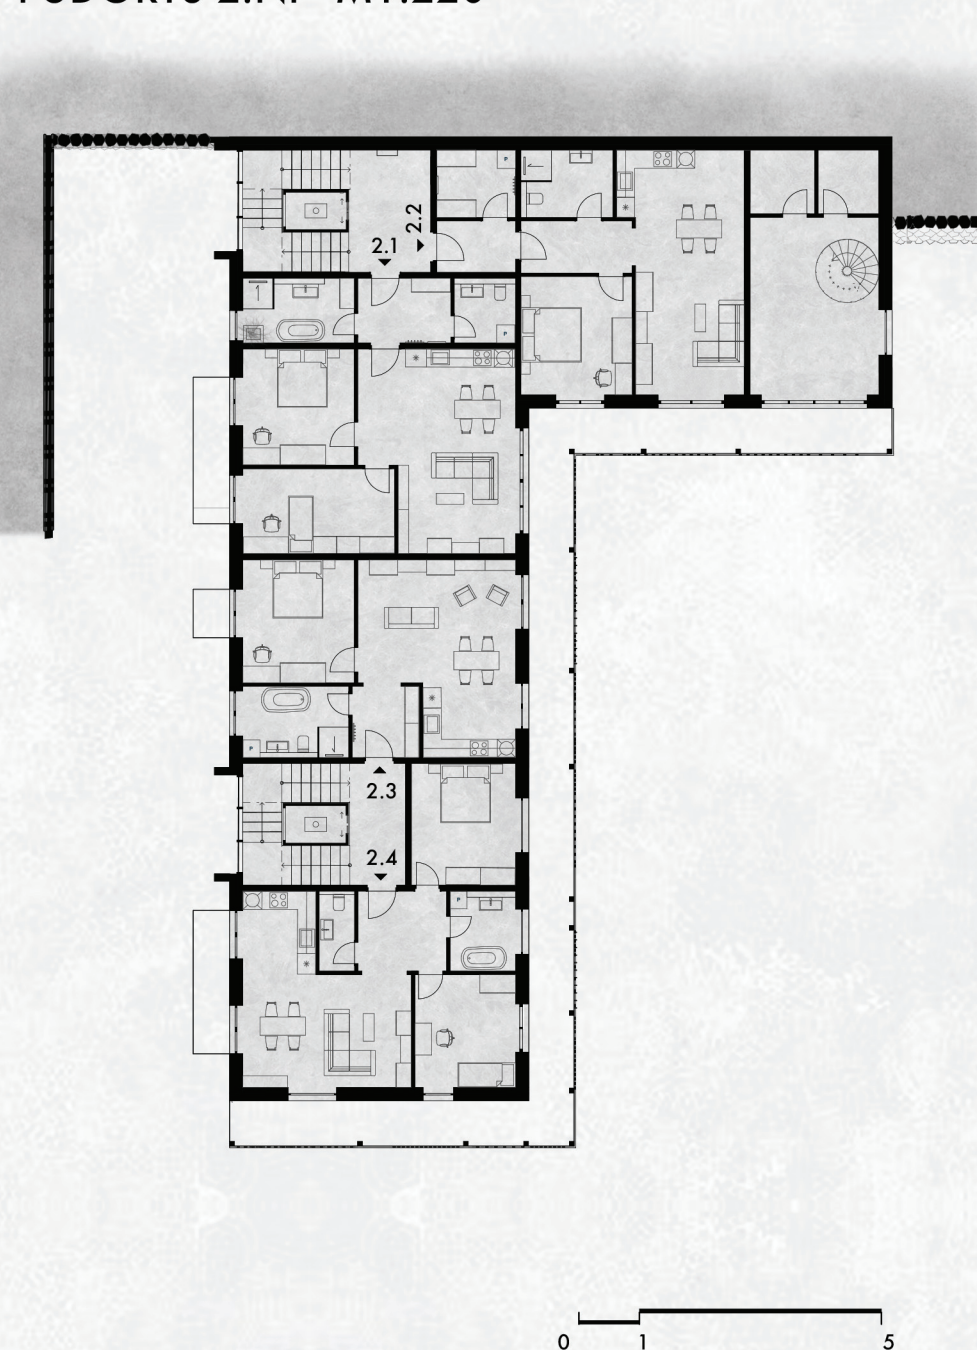

PŮDORYS 3.NP M1:220

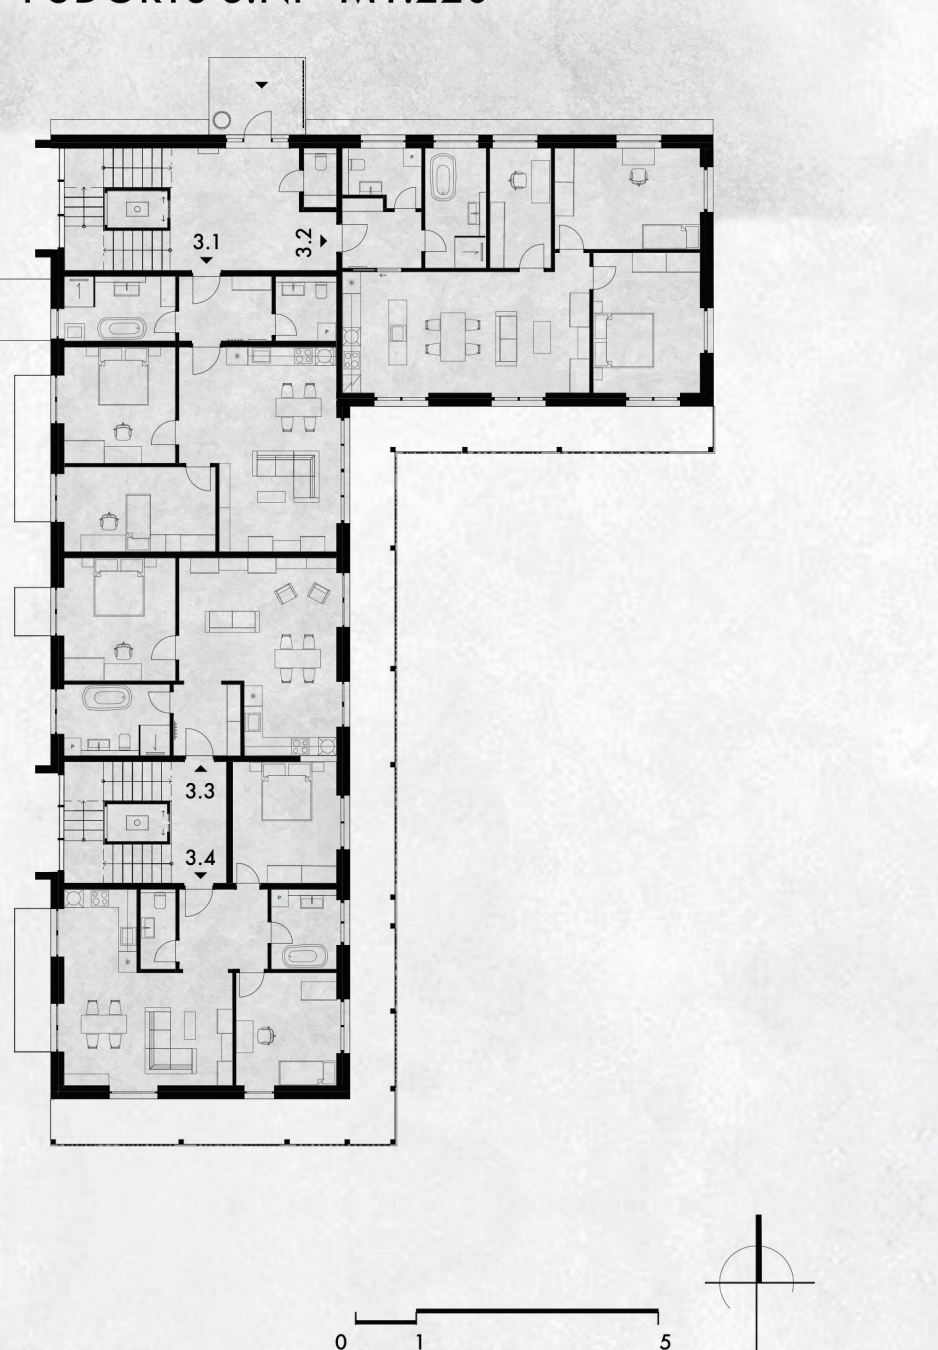

PŮDORYS 5.NP M1:220

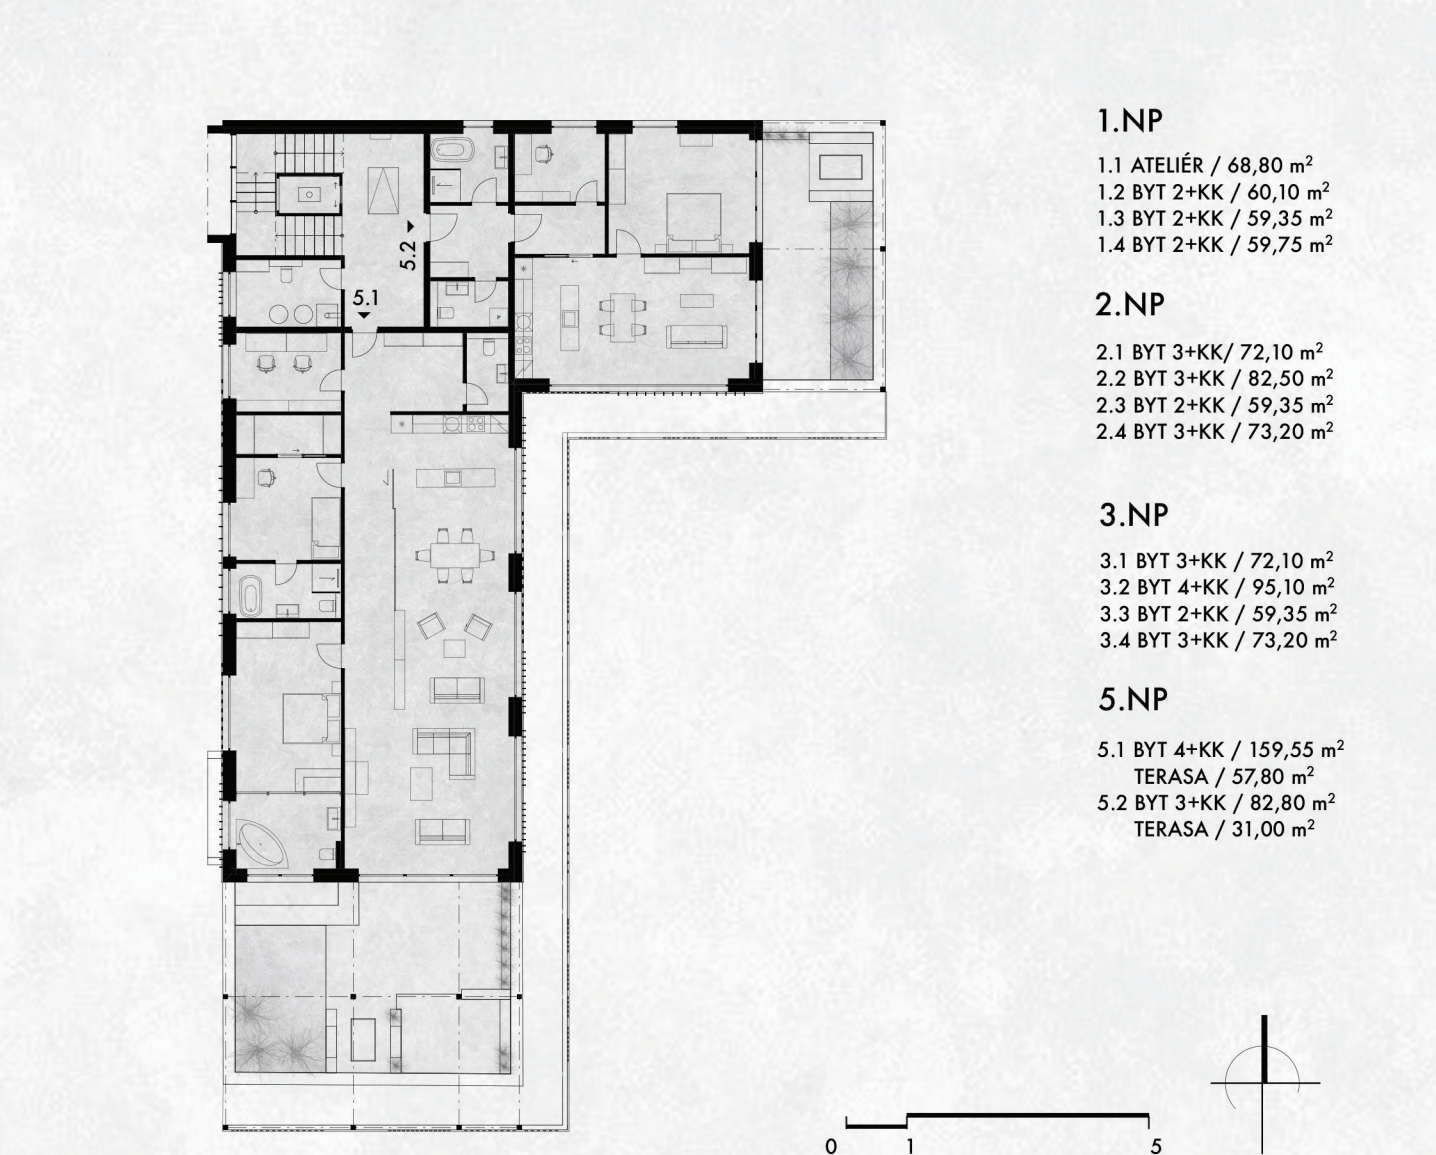


1.NP
1.1 ATELIER / 68,80 m²
1.2 BYT 2+KK / 60,10 m²
1.3 BYT 2+KK / 59,35 m²
1.4 BYT 2+KK / 59,35 m²


2.NP
2.1 BYT 3+KK / 72,10 m²
2.2 BYT 4+KK / 82,50 m²
2.3 BYT 2+KK / 59,35 m²
2.4 BYT 3+KK / 73,20 m²

3.NP
3.1 BYT 3+KK / 72,10 m²
3.2 BYT 4+KK / 82,50 m²
3.3 BYT 2+KK / 59,35 m²
3.4 BYT 3+KK / 73,20 m²

5.NP
5.1 BYT 4+KK / 159,55 m²
5.2 BYT 3+KK / 57,80 m²
5.3 BYT 3+KK / 82,80 m²
5.4 BYT 3+KK / 31,00 m²

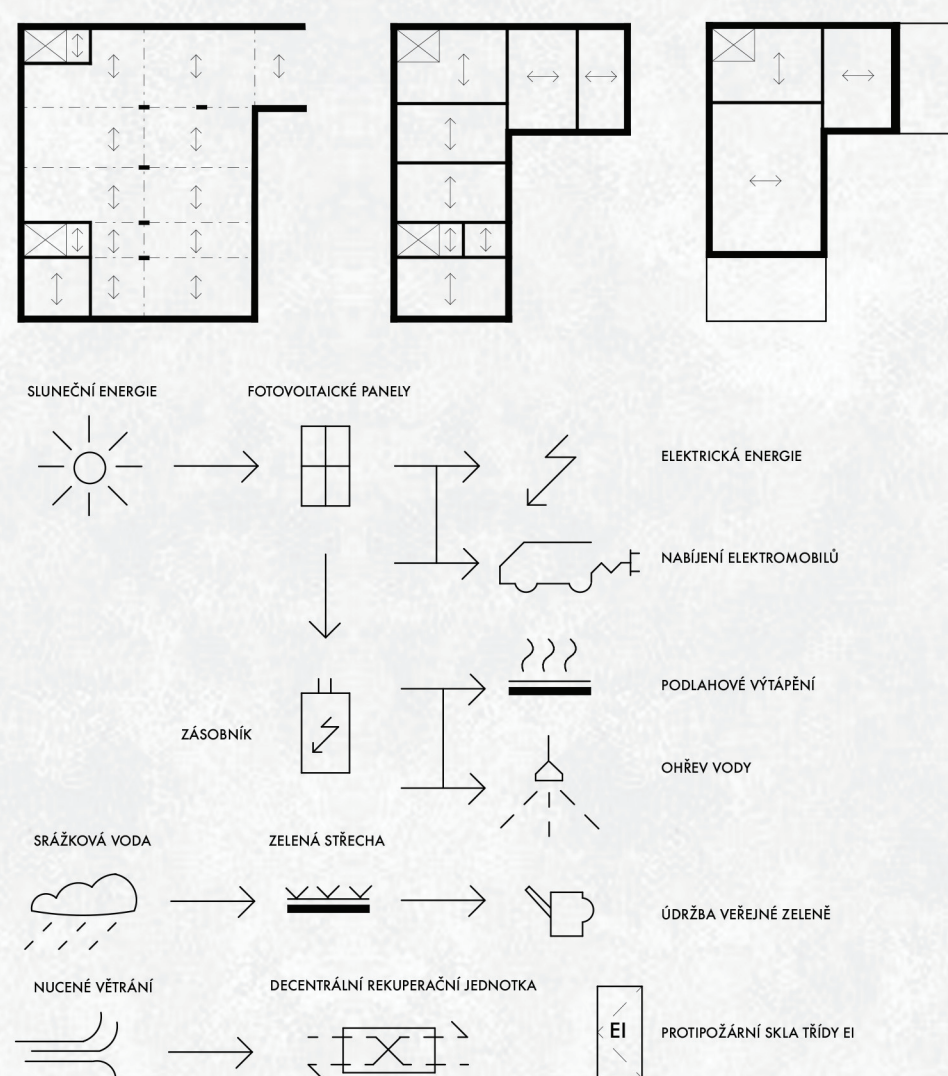

KONSTRUKČNÍ ŘEŠENÍ

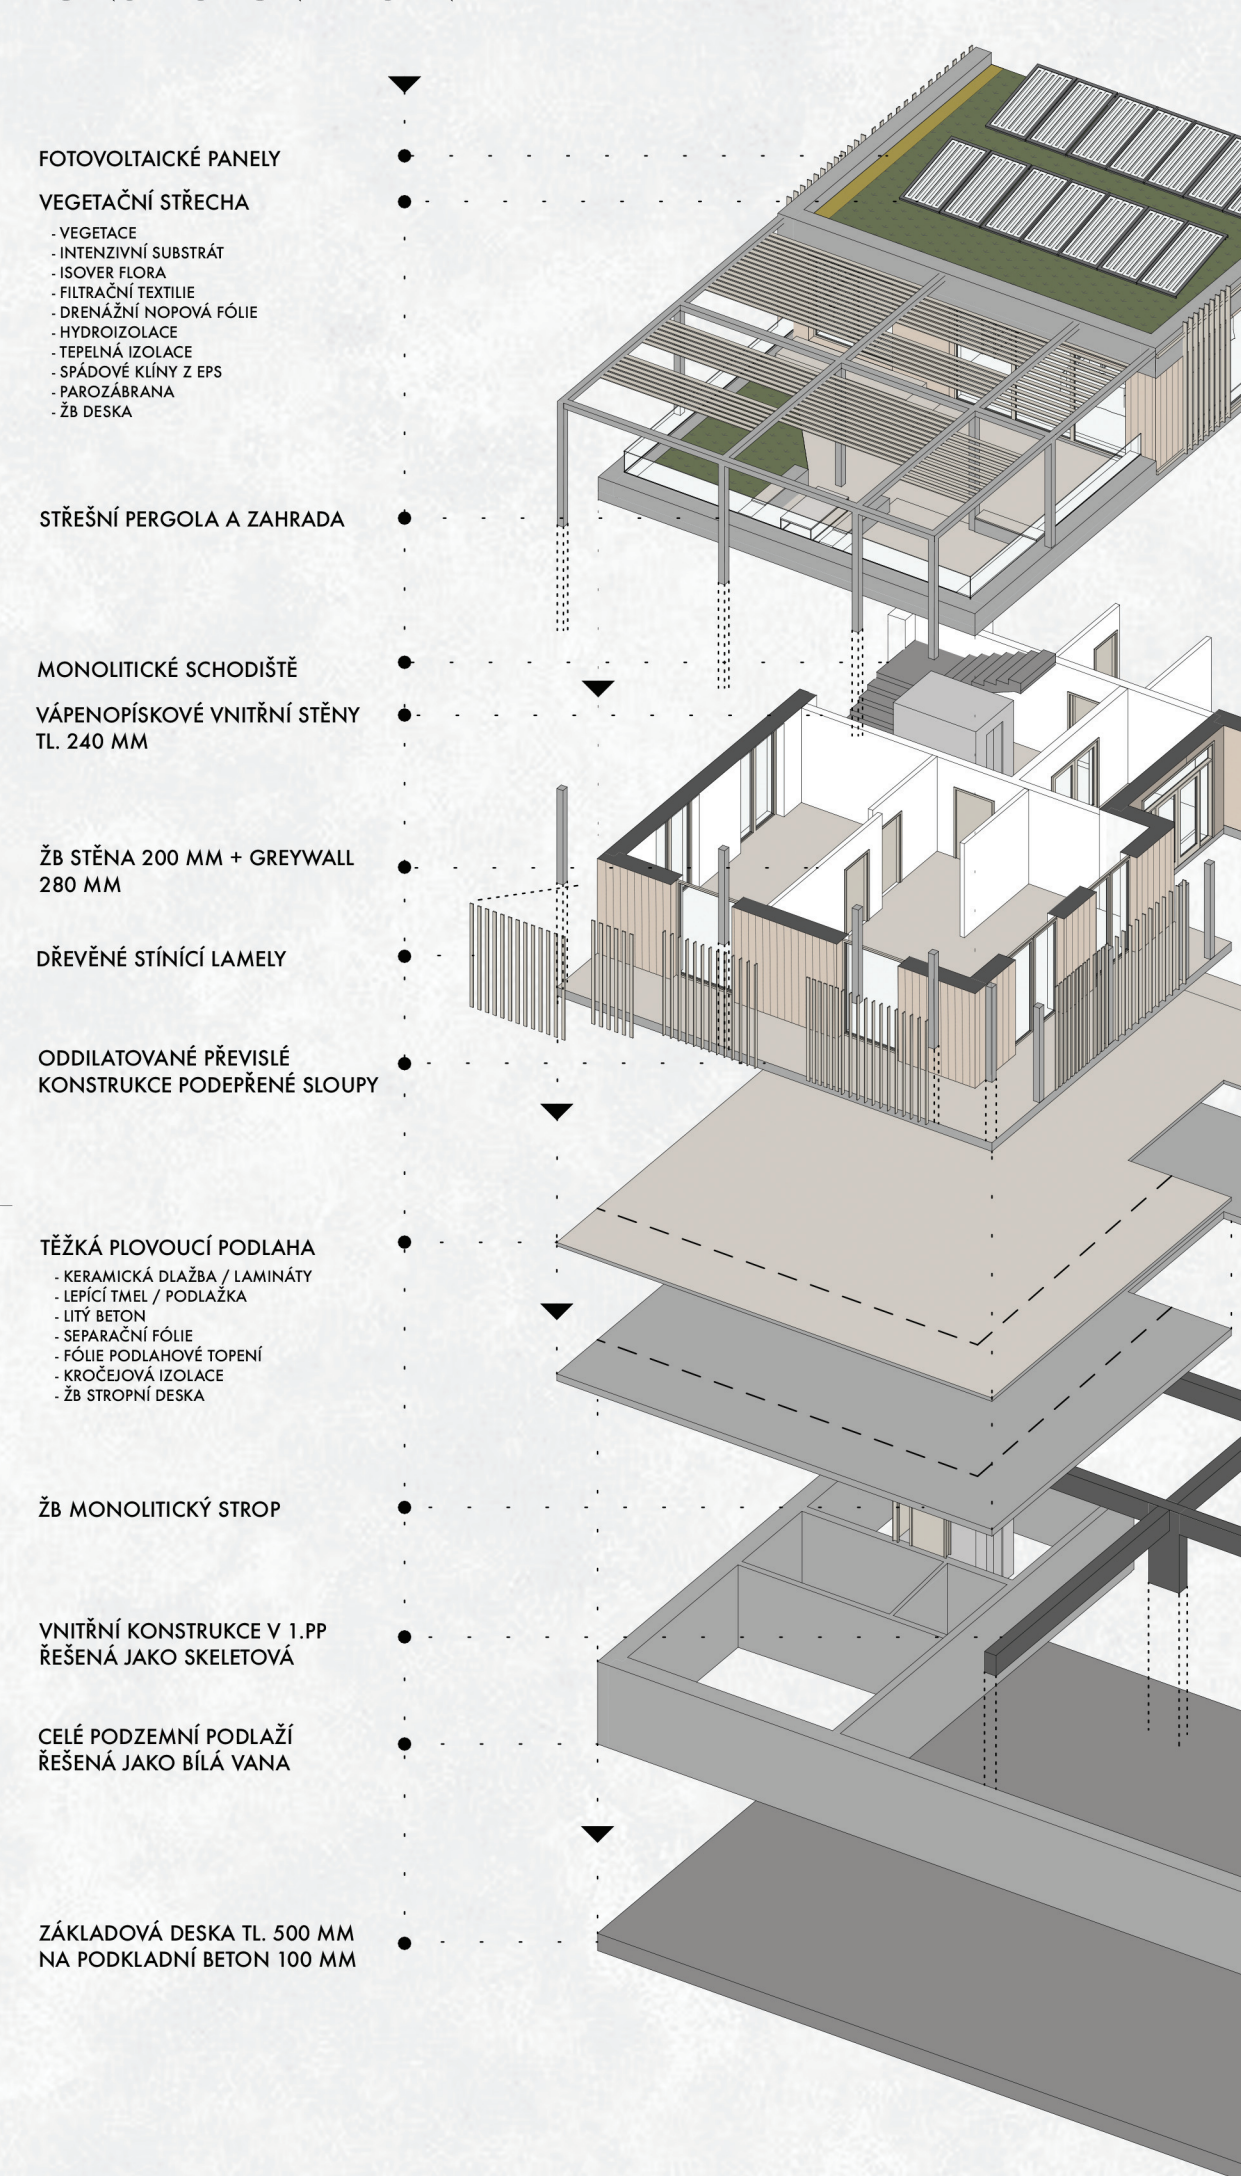

POHLED ZÁPADNÍ M1:250



REZ DOMEM A-A' M1:250



NOVÁ REZIDENČNÍ ČTVRŤ KLAMO VKA
BYTOVÝ DŮM / KLAMO VKA - PRAHA 5
AT01 - ATELIER KNYTL / ŠABART

ANUAR RACHAPOV
LS 2021/2022
FAKULTA STAVEBNÍ
ČVUT V PRAZE

