



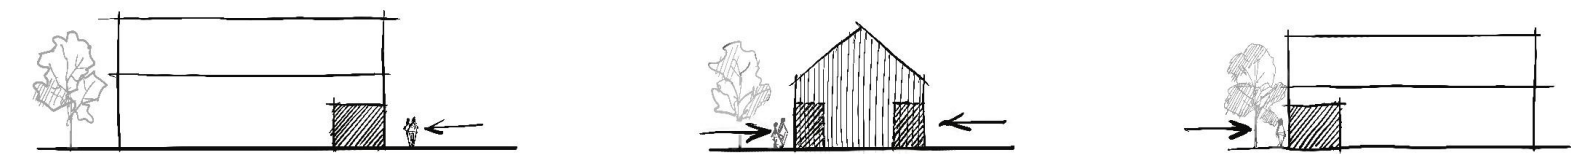

CONCEPT - CONNECTING BUILDINGS

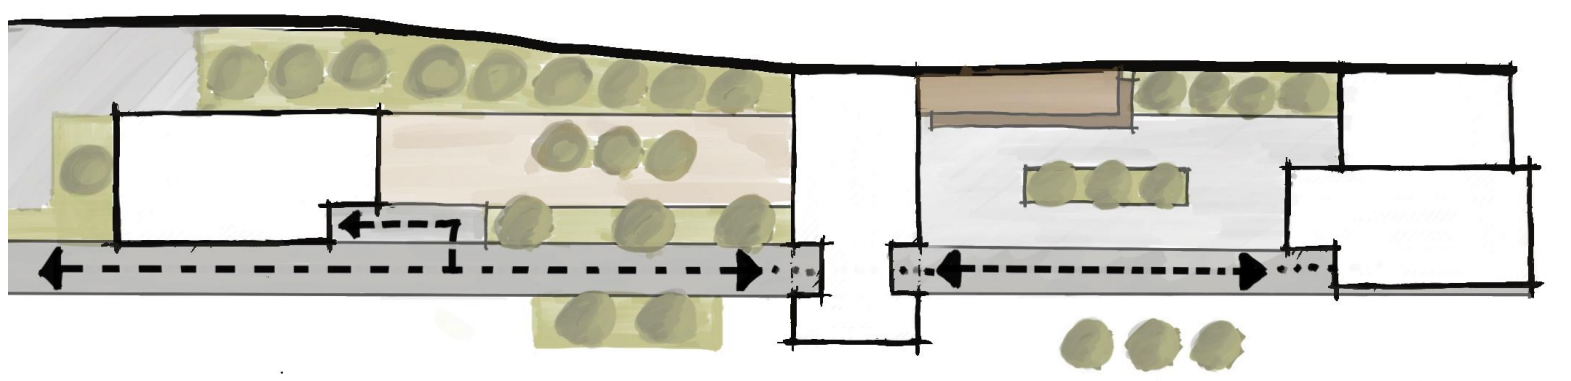


CREATION OF PUBLIC SPACES BETWEEN BUILDINGS



I DESIGN THREE BUILDINGS WITH THE SIMILAR FACADES THAT COMMUNICATE WITH EACH OTHER. IN THE FIRST BUILDING THERE IS WINE STORE AND PUBLIC TOILETS ARE CONNECT TO IT. THE SECOND BUILDING SERVES AS A EVENTS HALL FOR A PUBLIC AND LAST BUILDING IS A COMMUNITY CENTER, WHICH SERVES AS A BACKGROUND FOR RED CROSS AND SCOUTS. A SEMI-PUBLIC SPACES WAS CREATED BETWEEN THE BUILDINGS, WHICH IS USED FOR ENTERTAINMENT OR RELAXATION.



WOOD PLANK

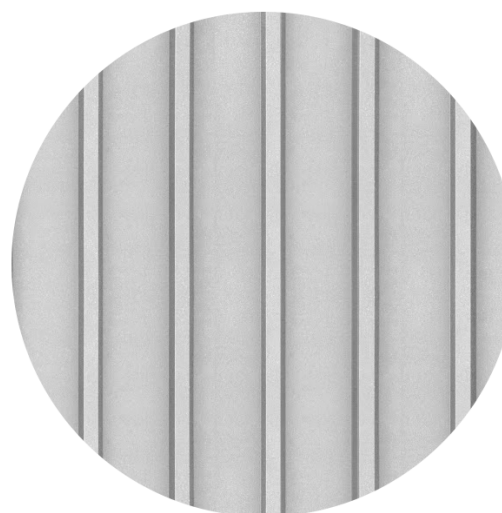


LIGHT GRAY METAL PLATE



OLD STONE



FLOOR PLAN 1:100

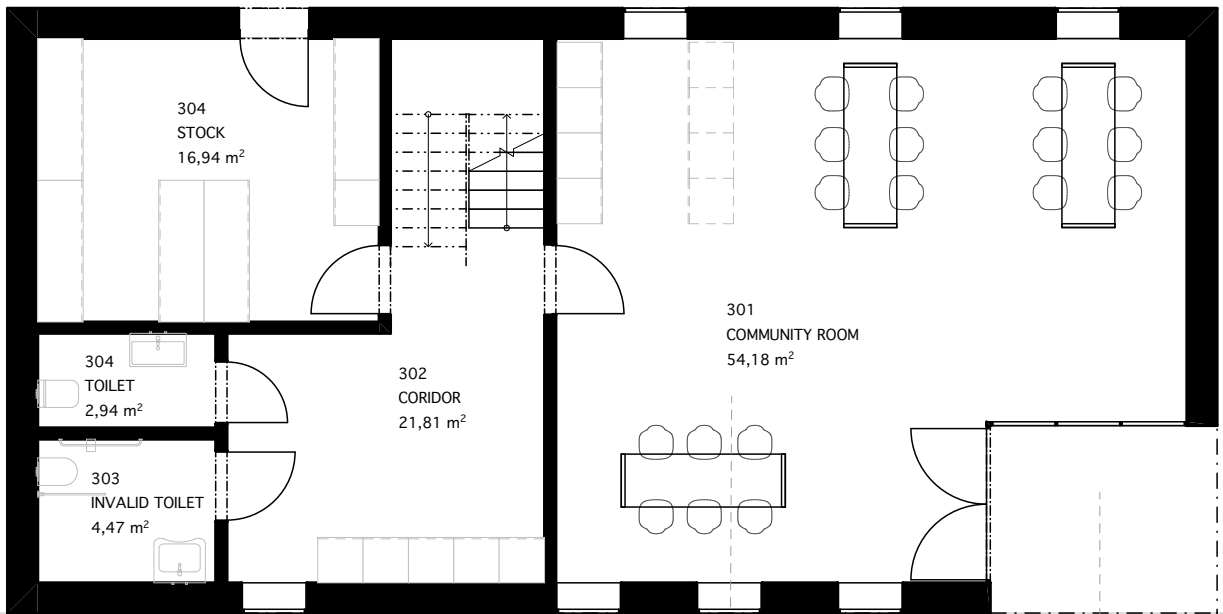

FLOOR PLAN 1:100

