



BUILDING COMMUNITY



WHAT IS NEXT?



1. The AXIS

The volume of the MNV CC was decided to be placed next to the Church on the main square. It is supposed to connect both sides of MNV with one reason: Bring back life and security. The design tries to respect the Church - City Hall AXIS and offer a pleasant passage along.

3. The FORM

The final placement of the volumes was decided to copy the line of the placement of the Church to provoke the curiosity of the passerby. This way an interesting semi public space was created that opens the opportunity to create a gathering spot for the people.

2. The VOLUME

The first attempt of designing the Community Center volume was to copy the longitivity of the free parcel next to the Church of MNV. Because of the different needs of the community it was decided that the volume is to be divided into three separated blocks.

4. The FUNCTION

To the block facing the square was given the function of Winery and Cheese tasting spaces combined with a Local Goods Shop. The second block that is placed in between the two was given a function of a Multifunctional building with its own kitchen, stage. The last block is hosting RED CROSS and BOY SCOUTS.

CH

SQ

CC

CH

CH

SQ

CC

CH

CH

SQ

CC

CH

CH - CITY HALL

SQ - SQUARE

CC - COMMUNITY CENTER

CH - CHURCH

1 - WINE AND CHEESE TASTING / LOCAL GOODS SHOP

2 - MULTIFUNCTIONAL BUILDING / BAR

3 - REDCROSS / BOY SCOUTS



BUILDING COMMUNITY


UTVÁŘENÍ OBCE - MORAVSKÁ NOVÁ VĚS

Bc. Anastasija Lazova
DESIGN STUDIO 2M
Arch. Marco Bruno Andrade Maio | Ing. arch. Adam Bohatý
SUMMER SEMESTER 2021/2022 A+S FSv CTU in Prague





THE CAUSE - THE PROBLEM - THE SOLUTION

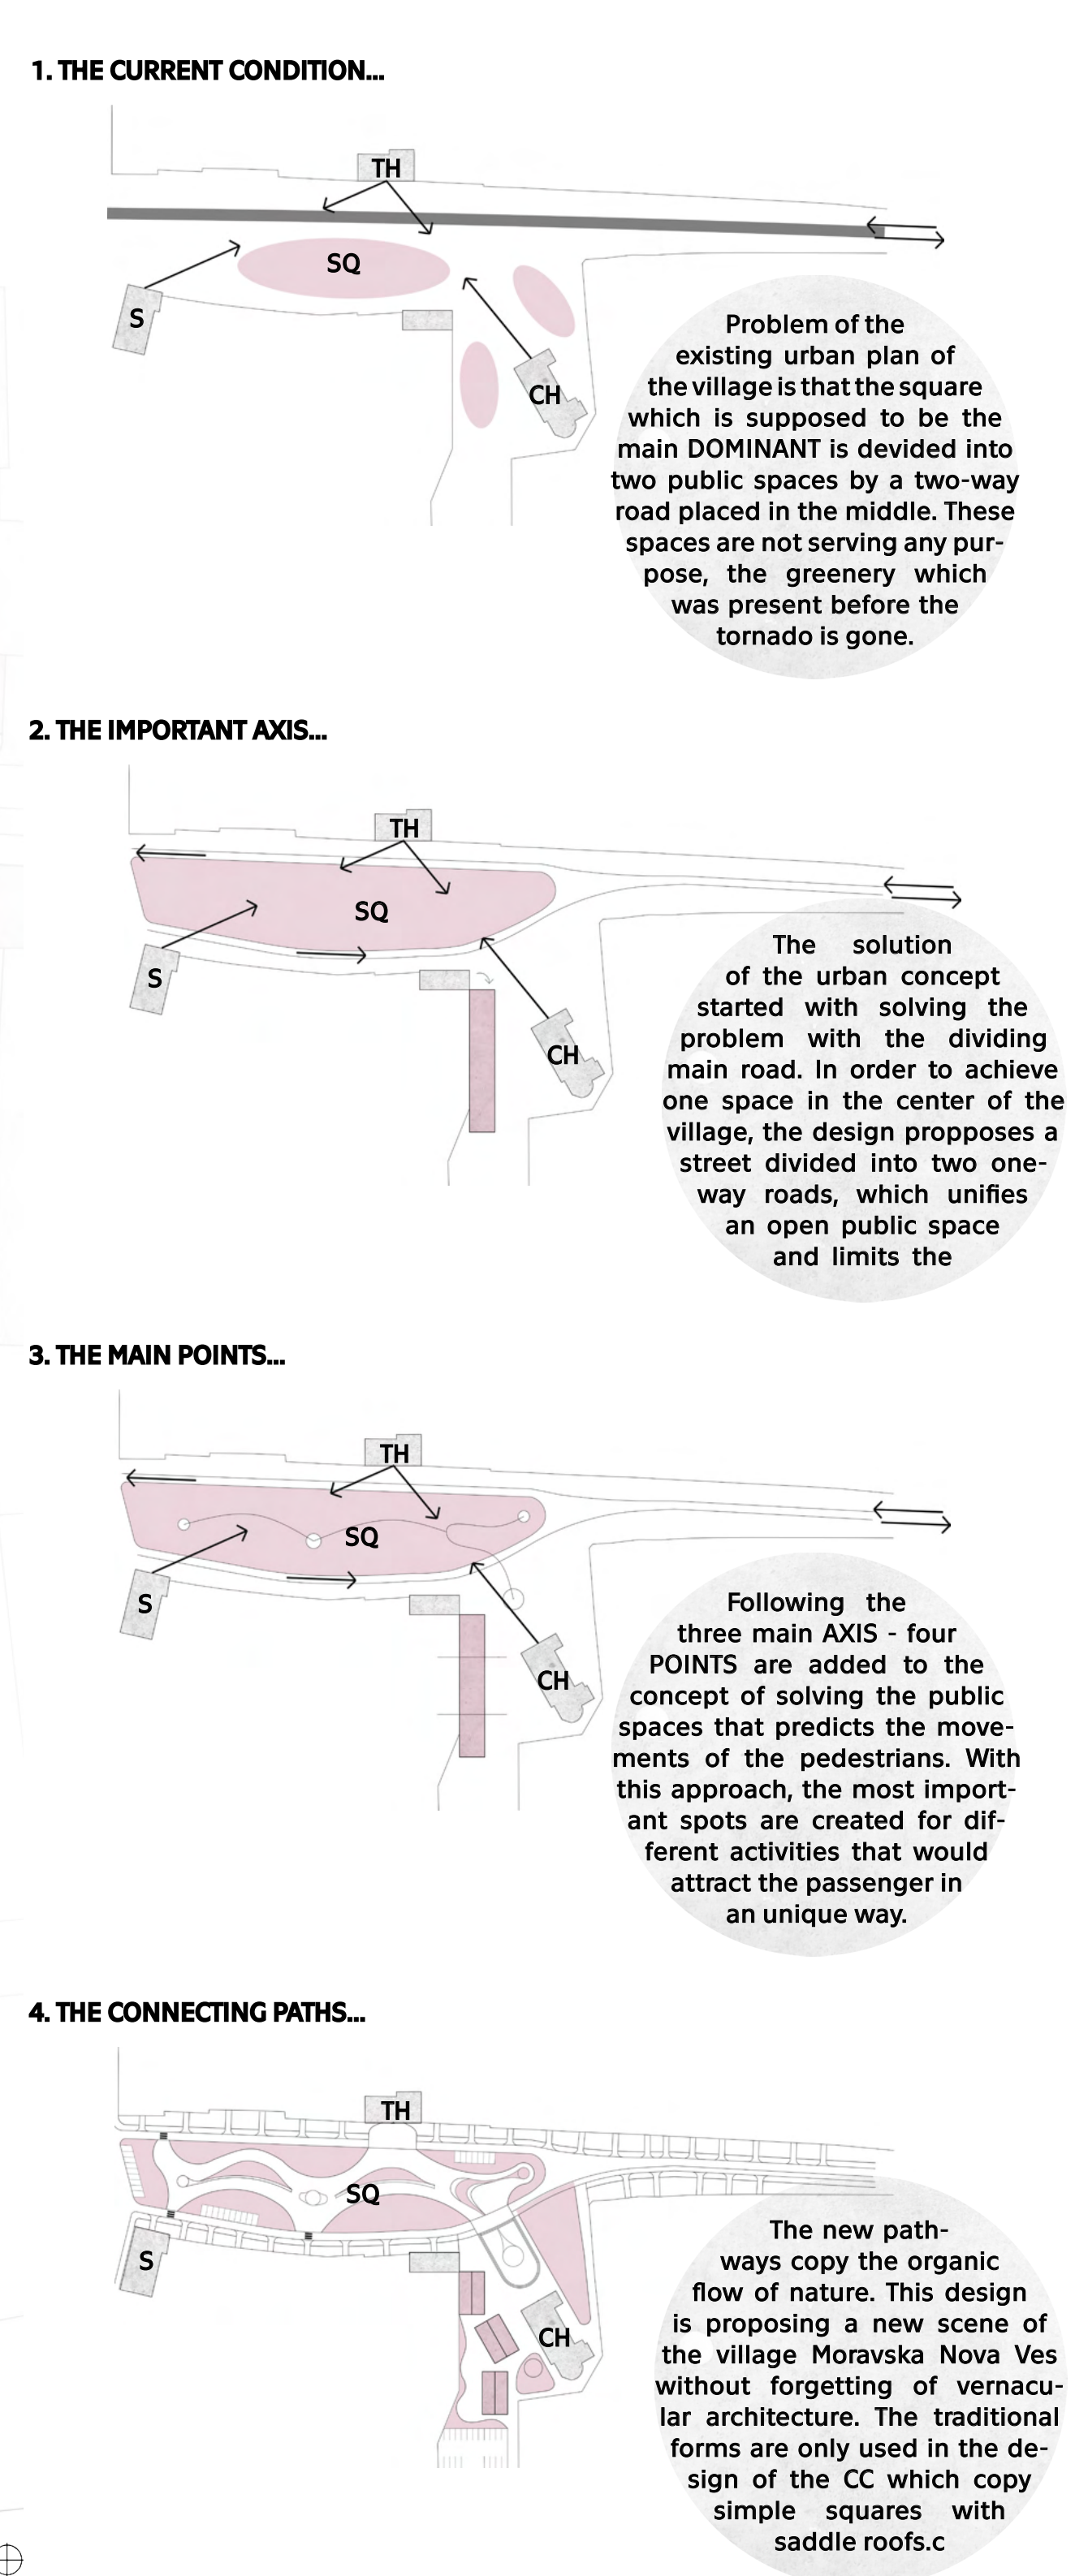

BUILDING COMMUNITY

UTVÁŘENÍ OBCE - MORAVSKÁ NOVÁ VĚS

