



1.NP 1:200

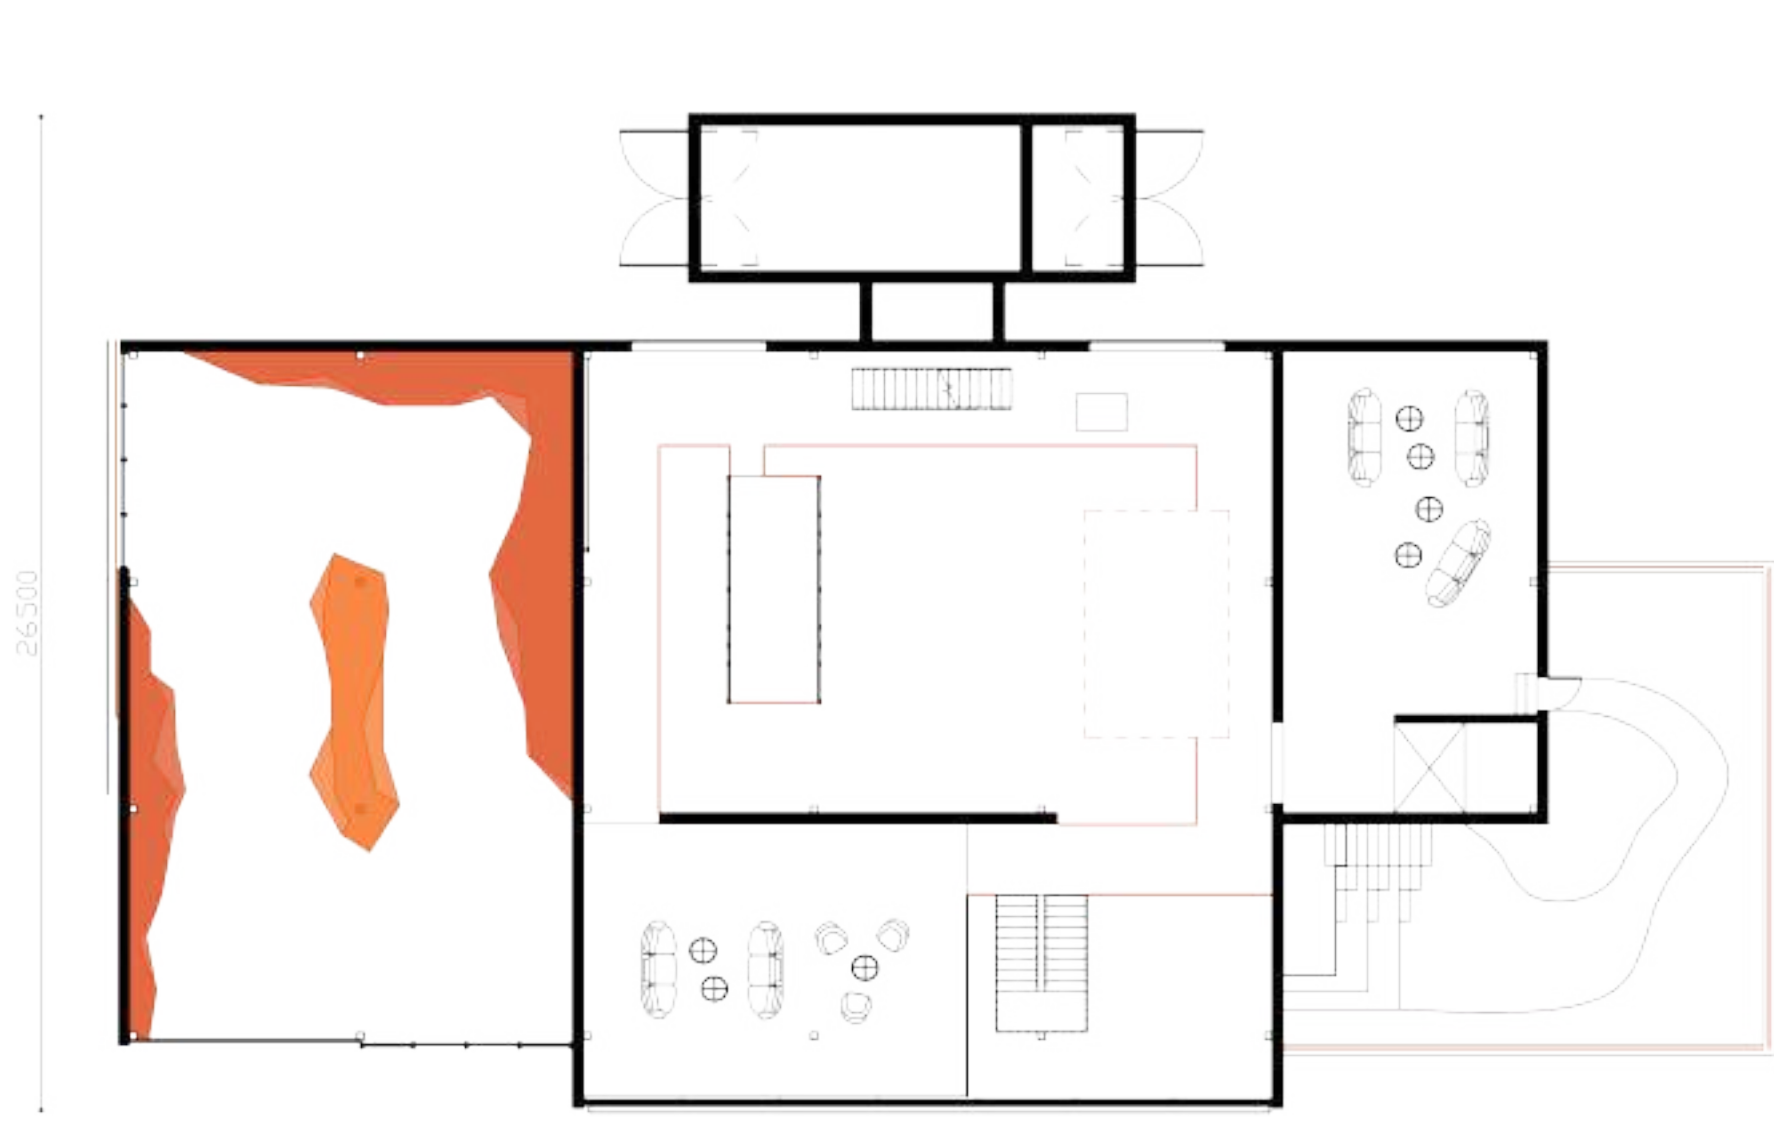

2.NP 1:200



ŘEZ PODÉLNÝ

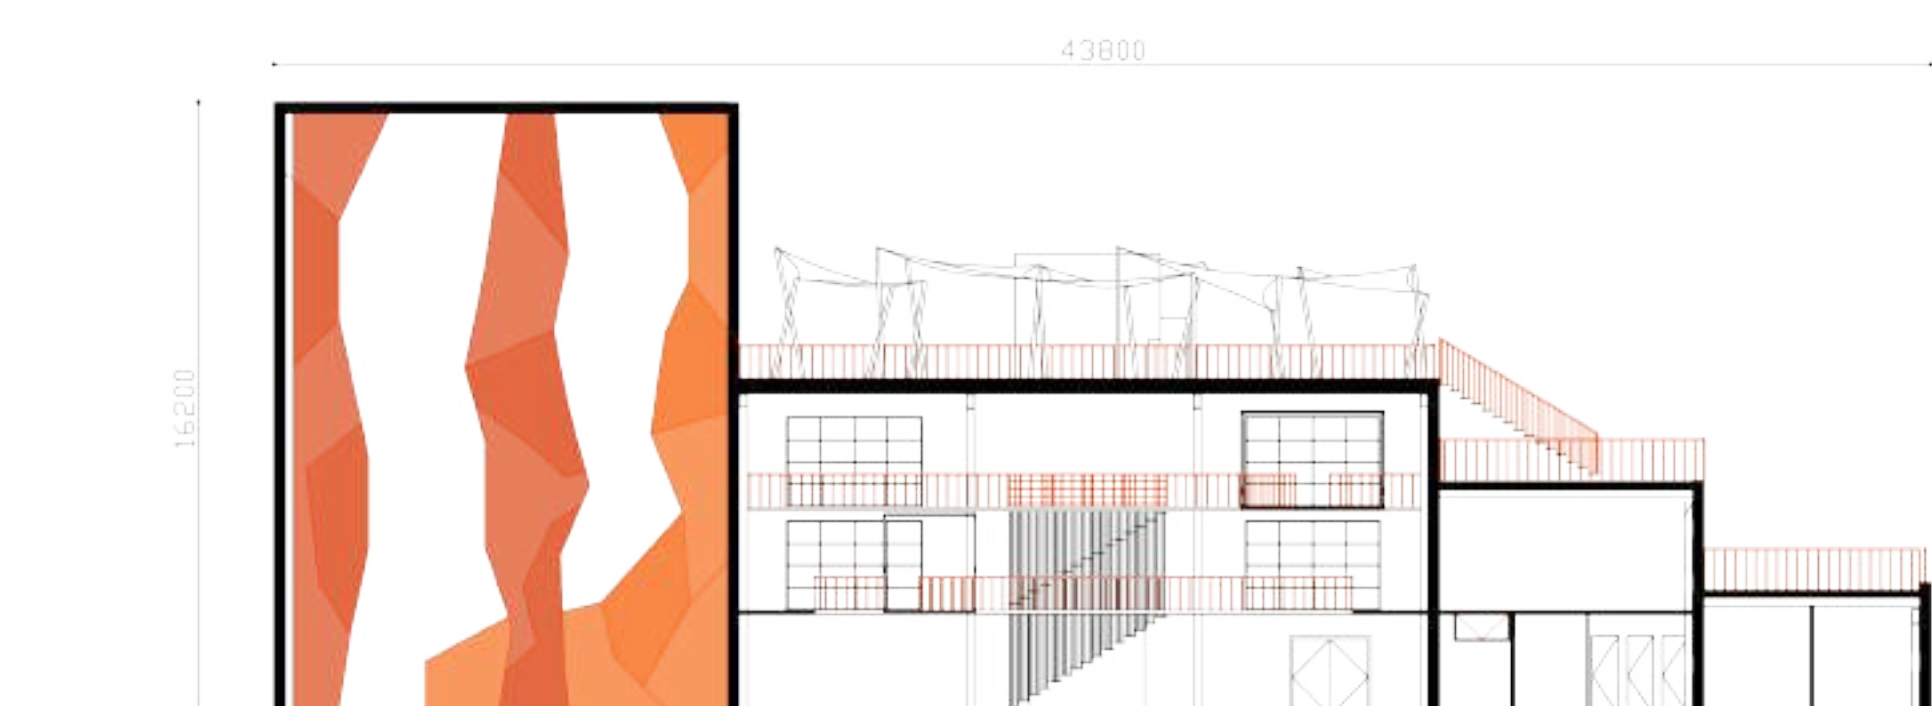

ŘEZ PŘÍČNÝ

