

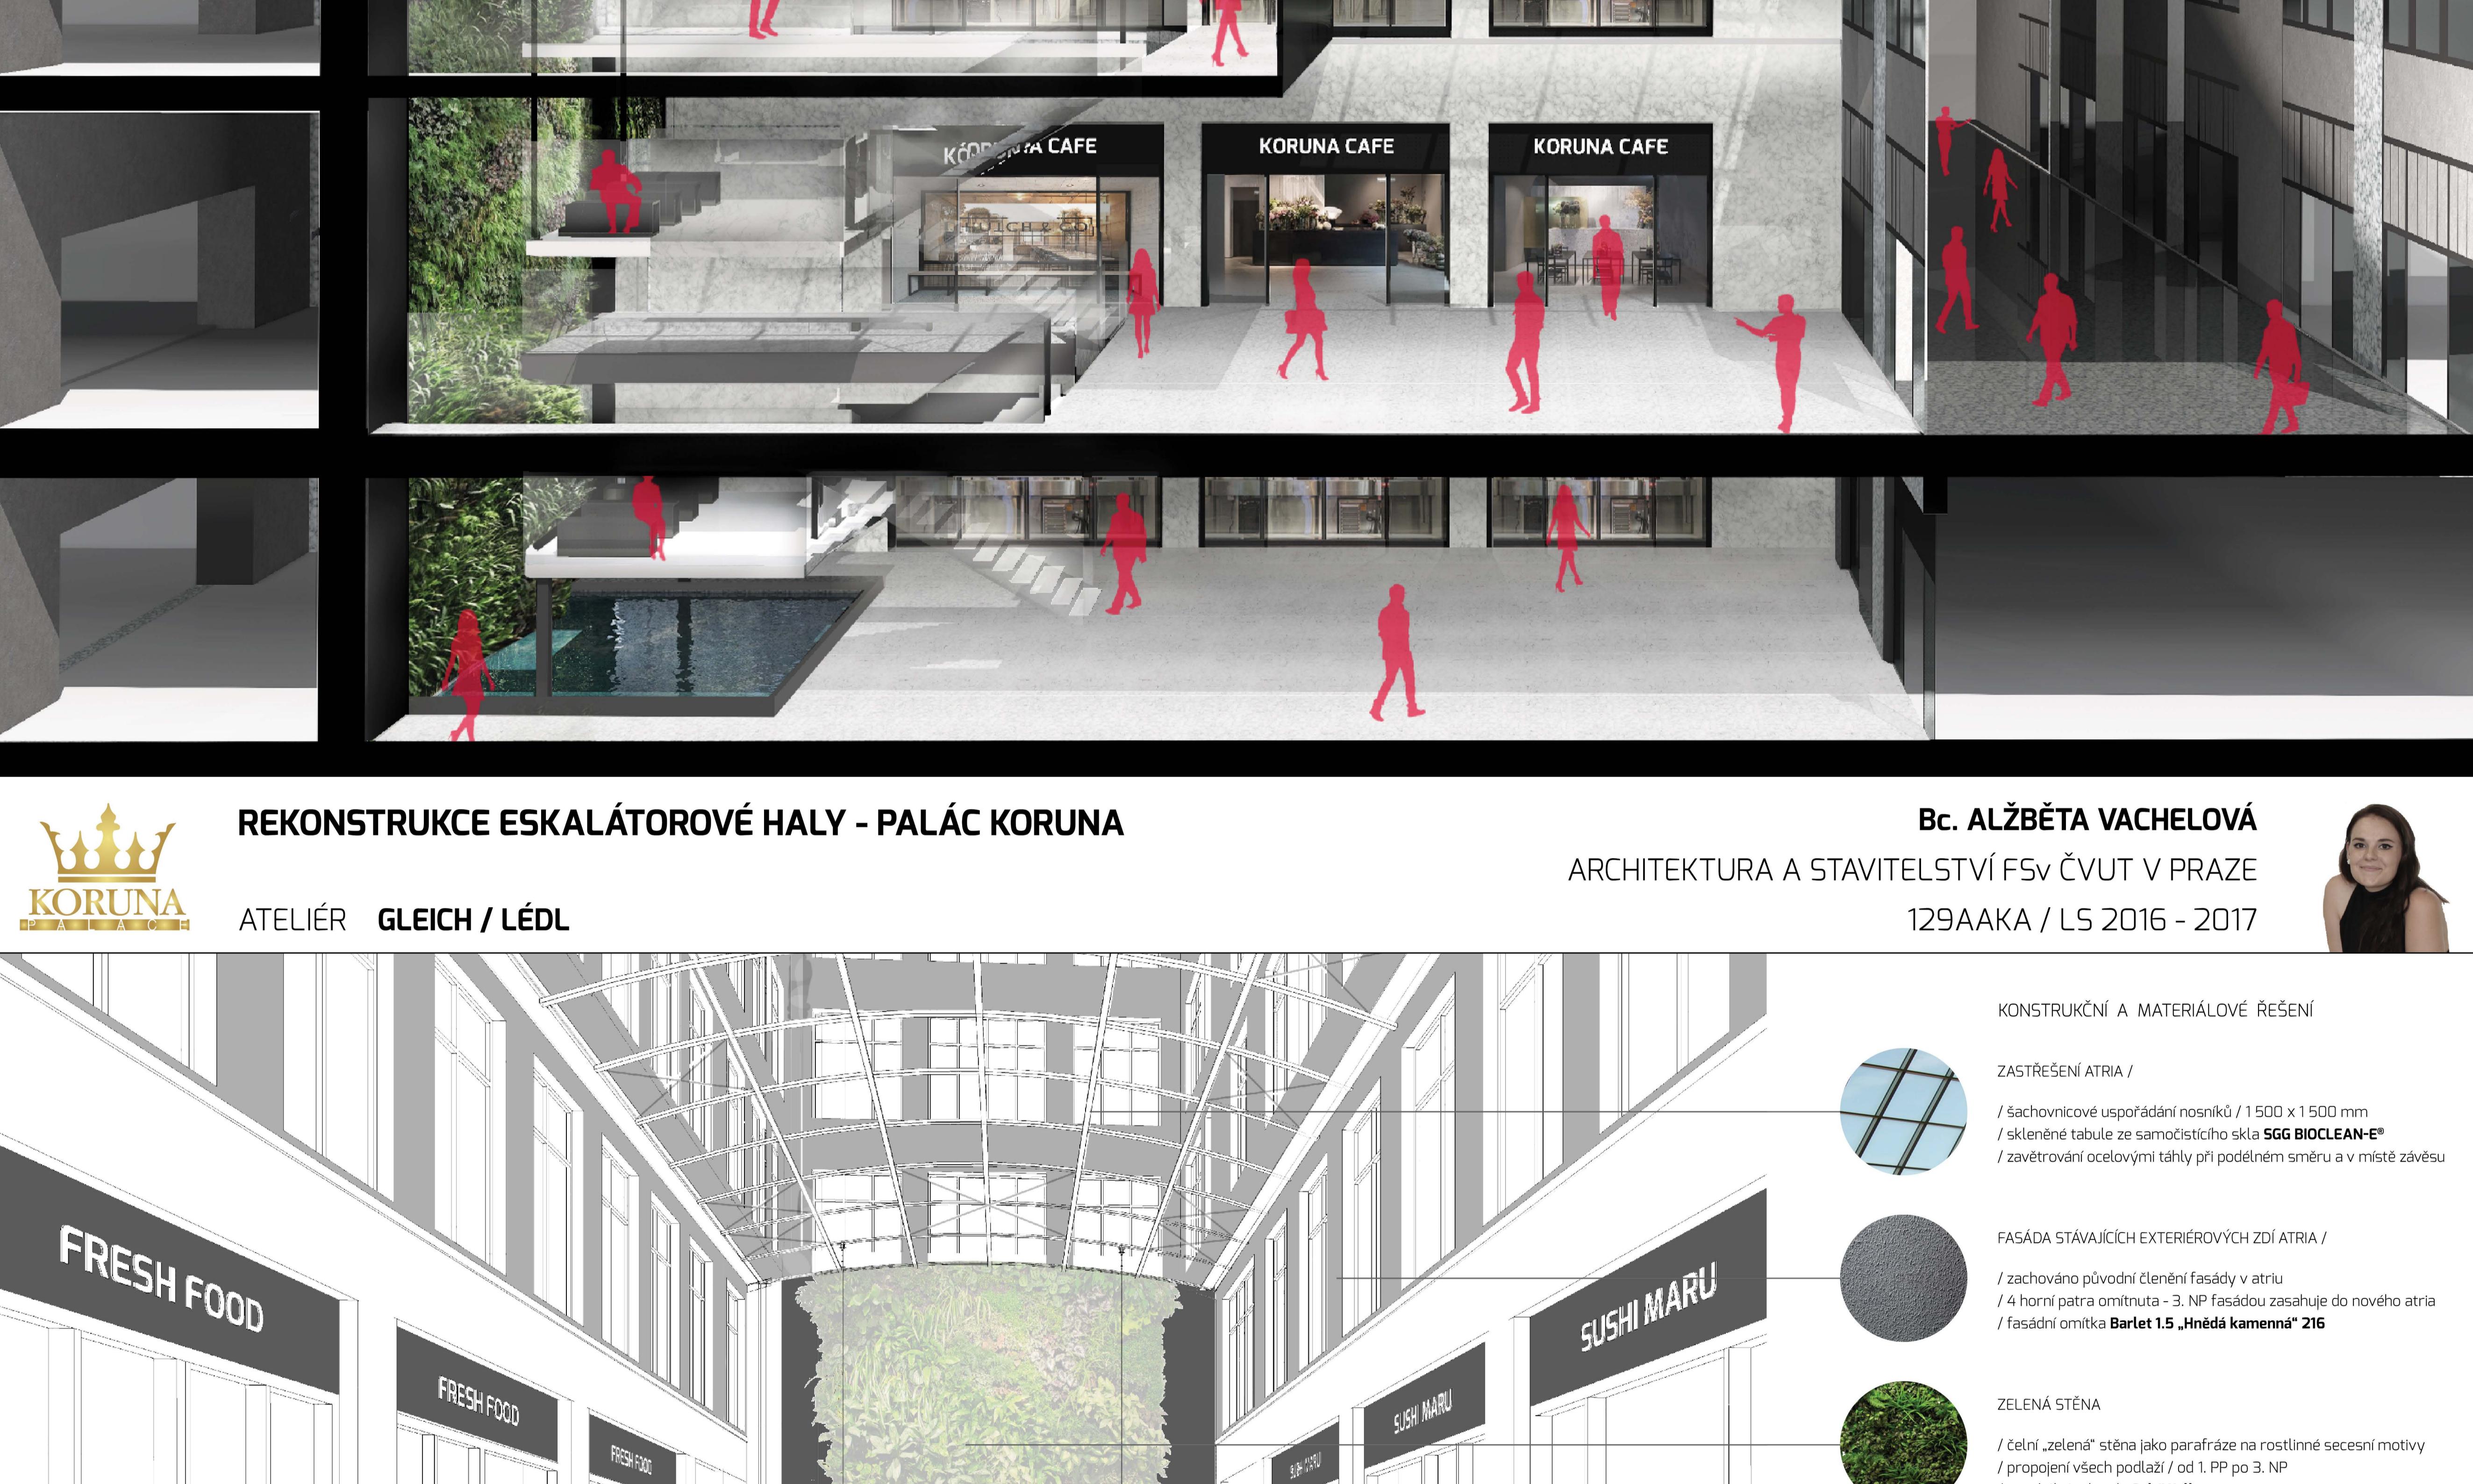
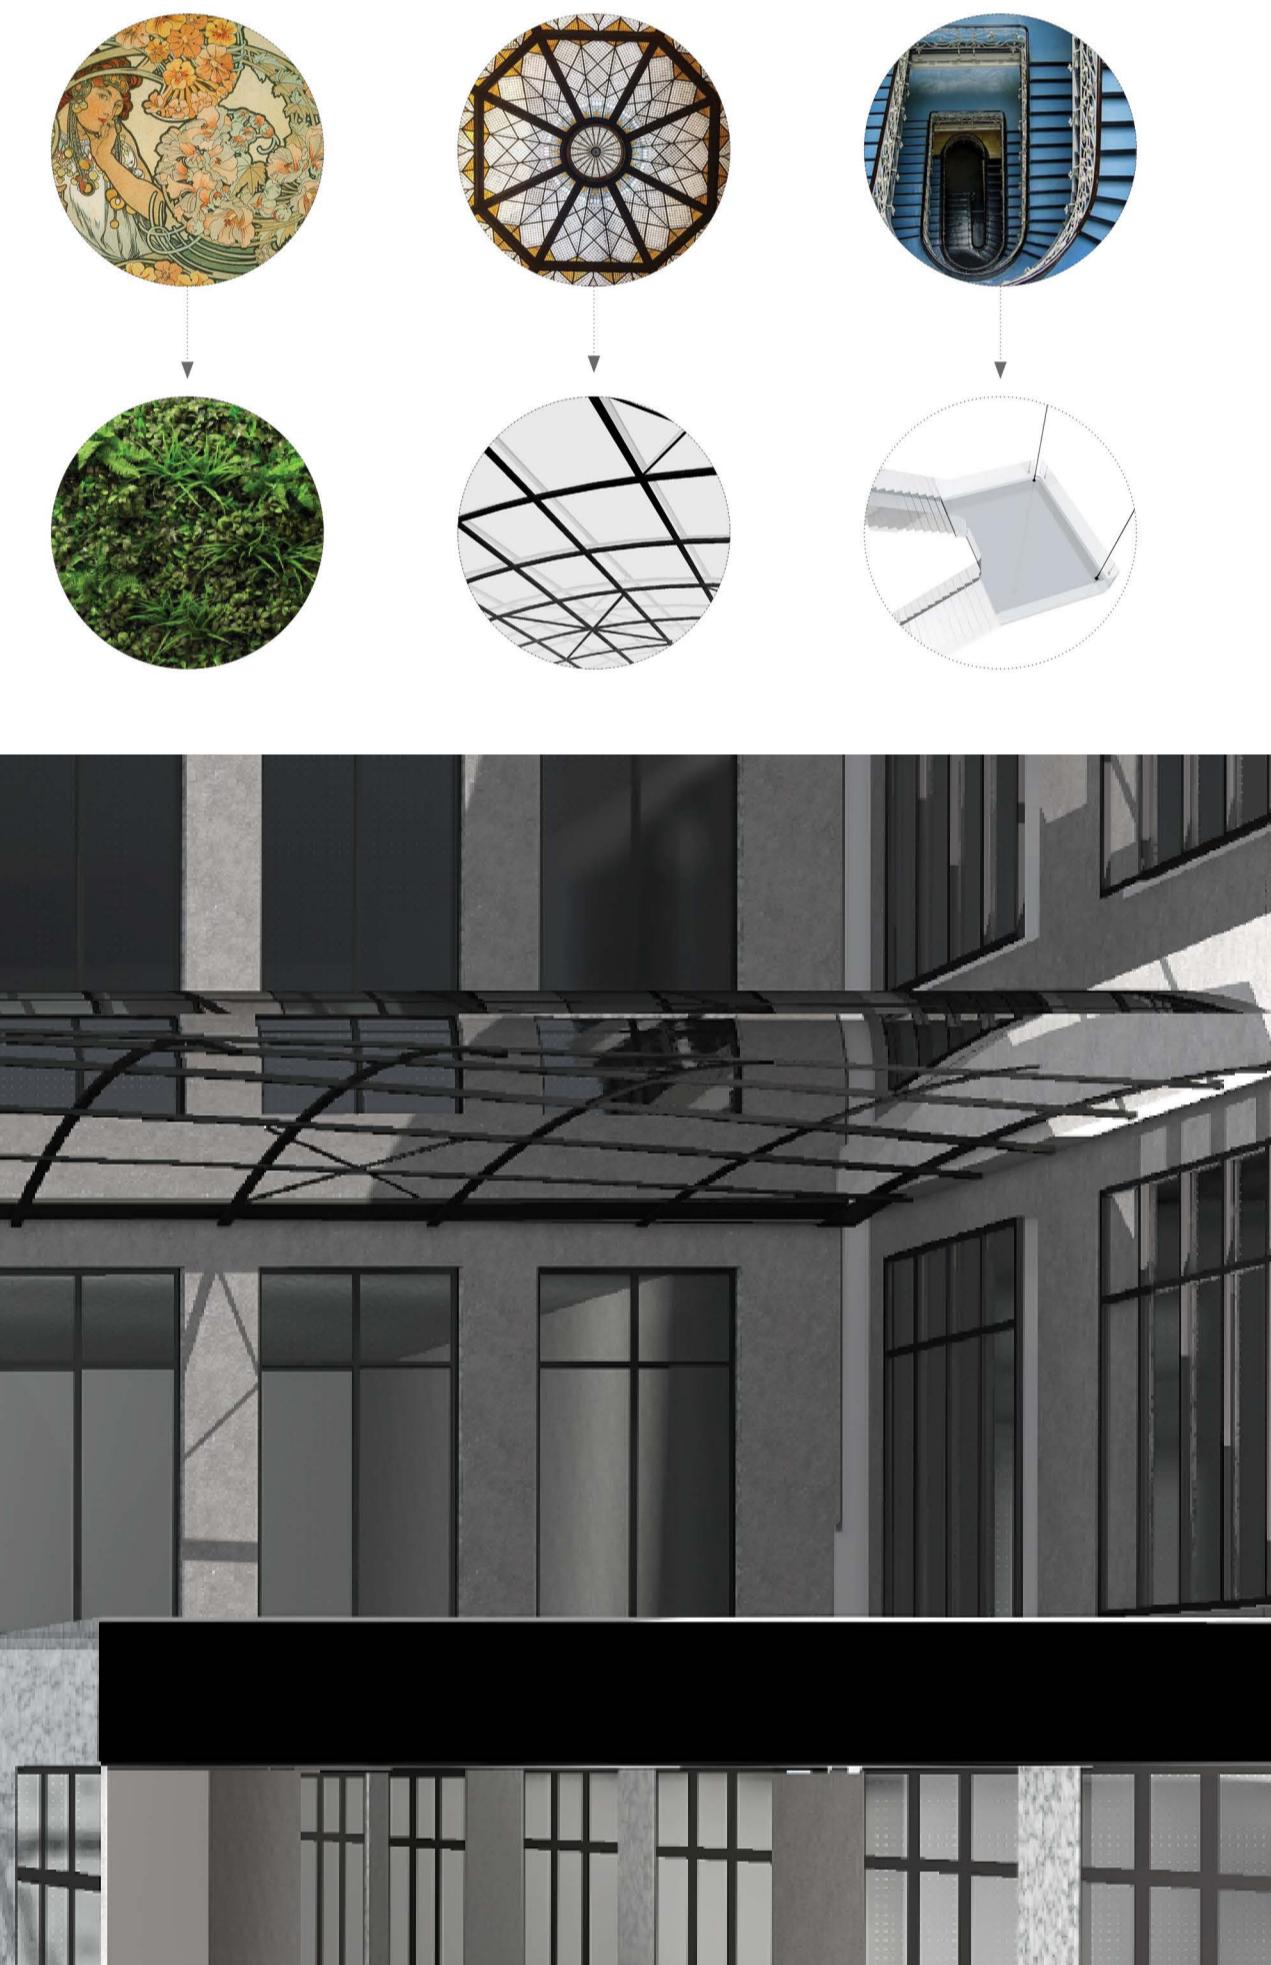
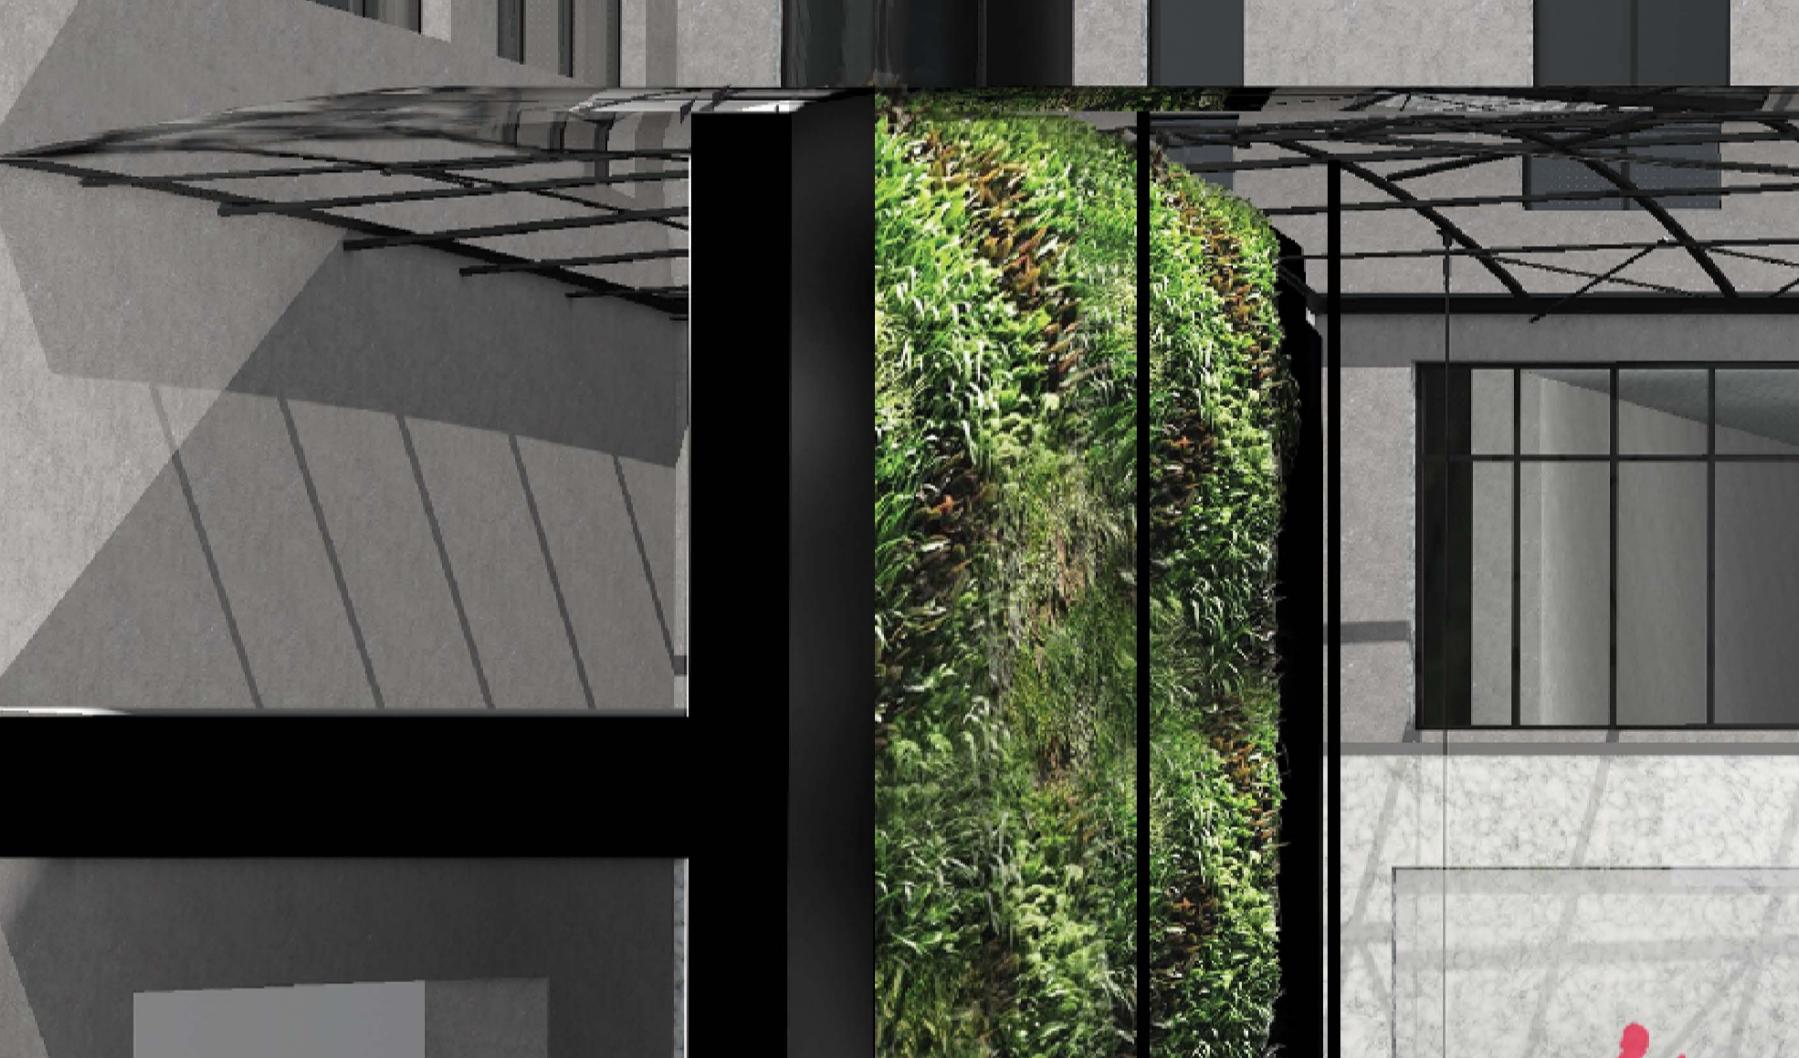
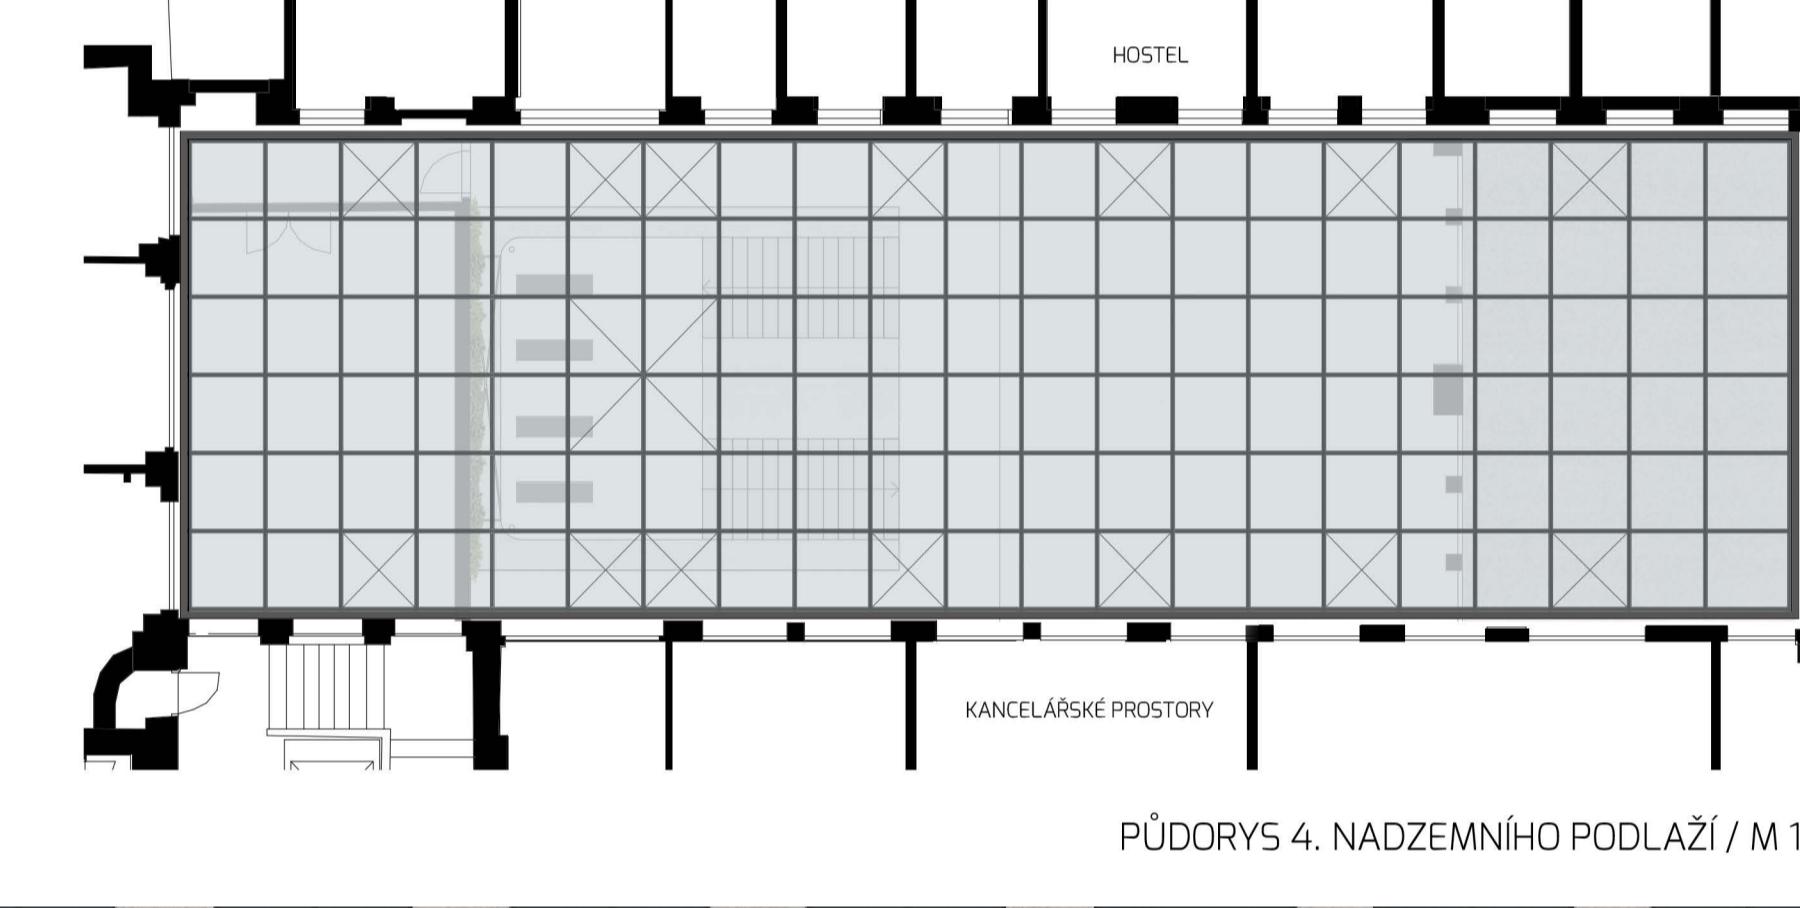
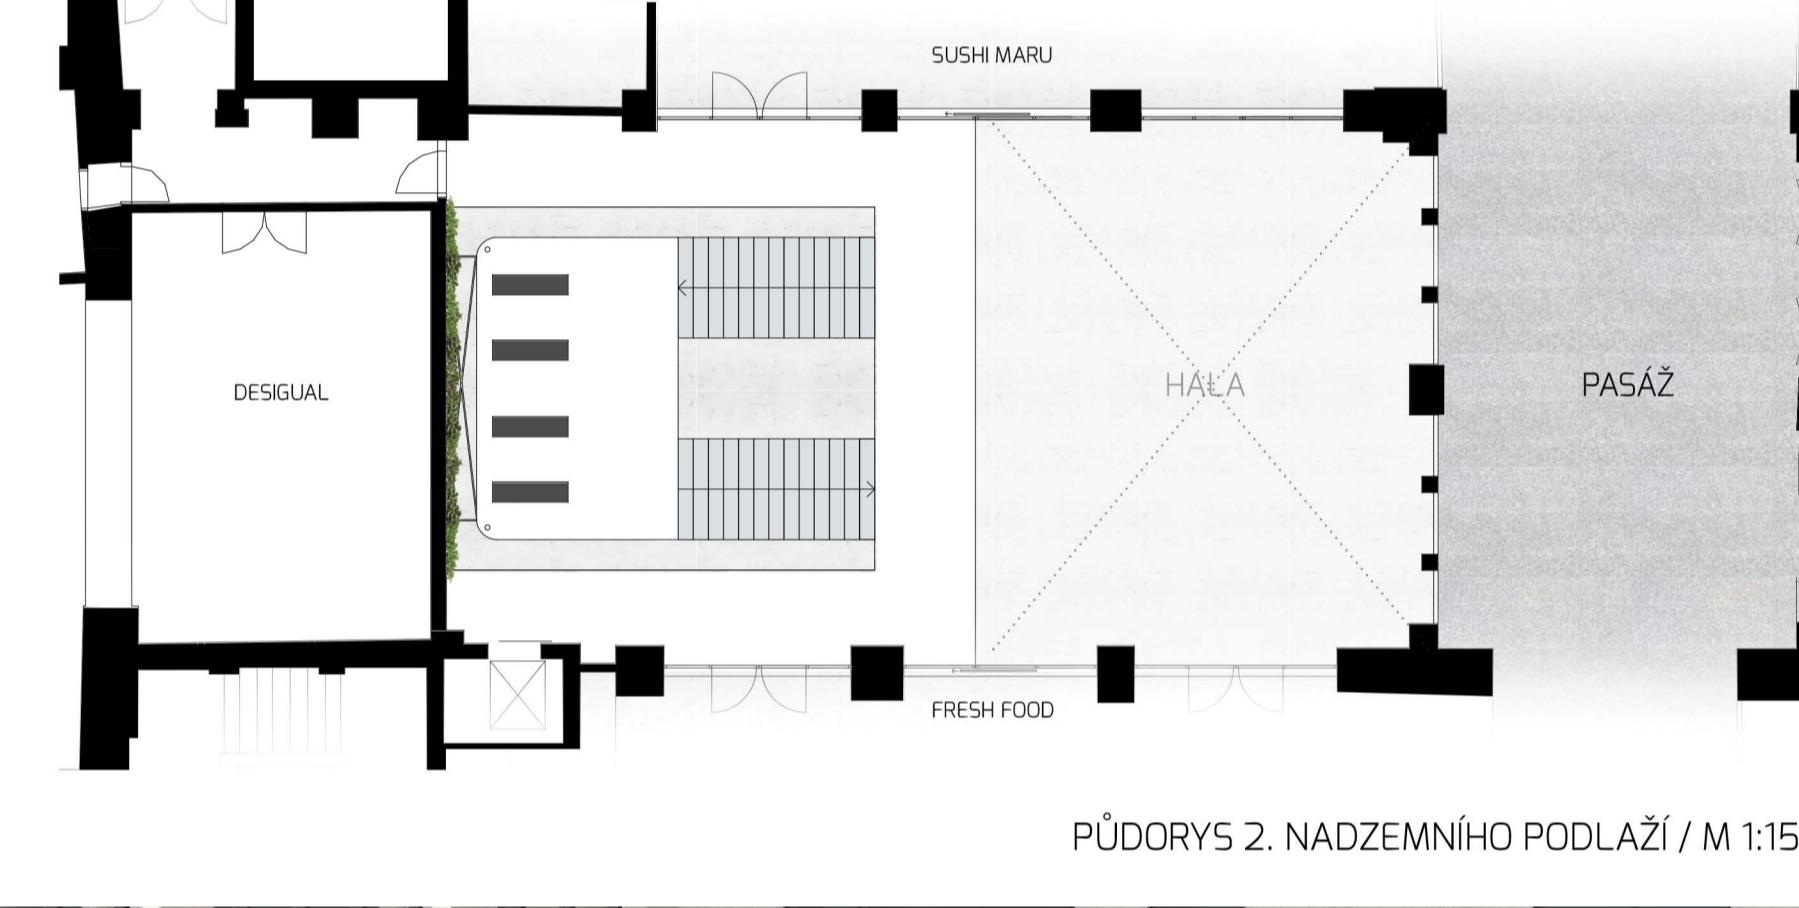


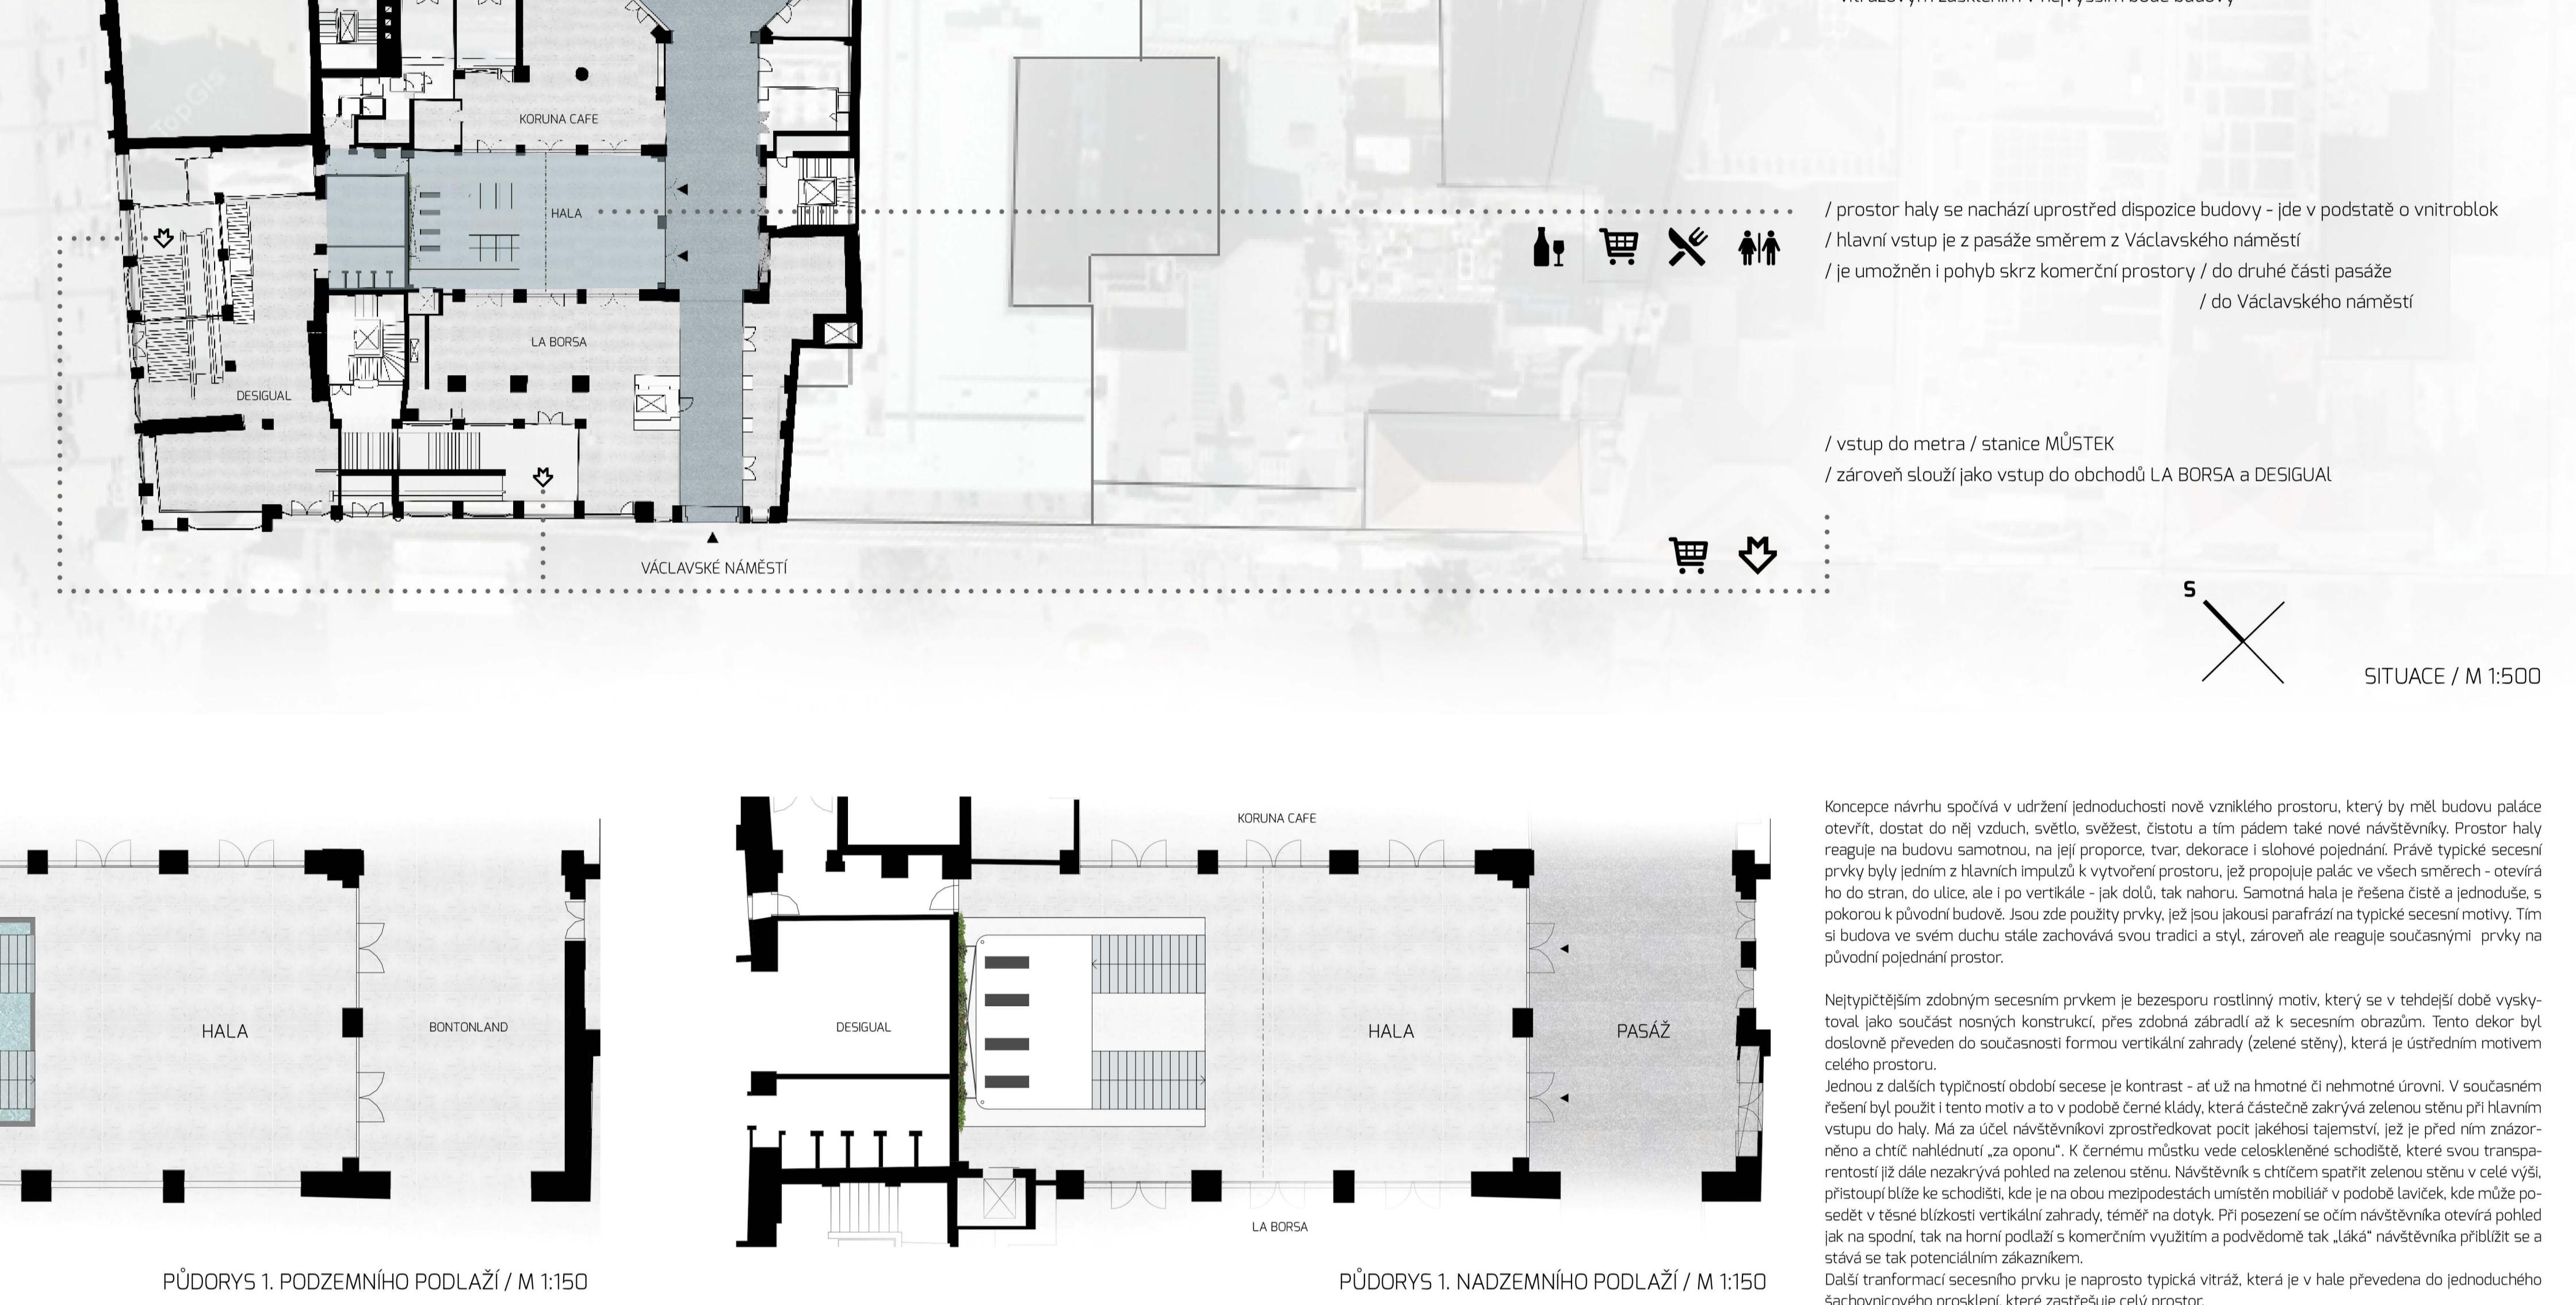


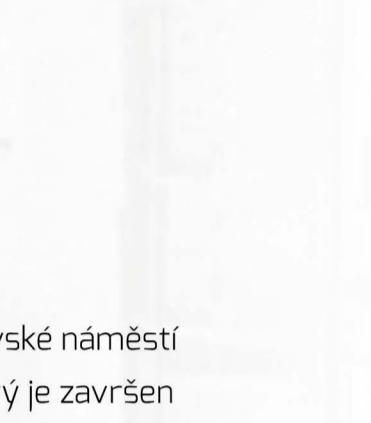






/ vertikální zahrada **CultiWall**



IMAGIC WEAVE®

/ čelní strana místku jako černá konstrukce

