




Extended map

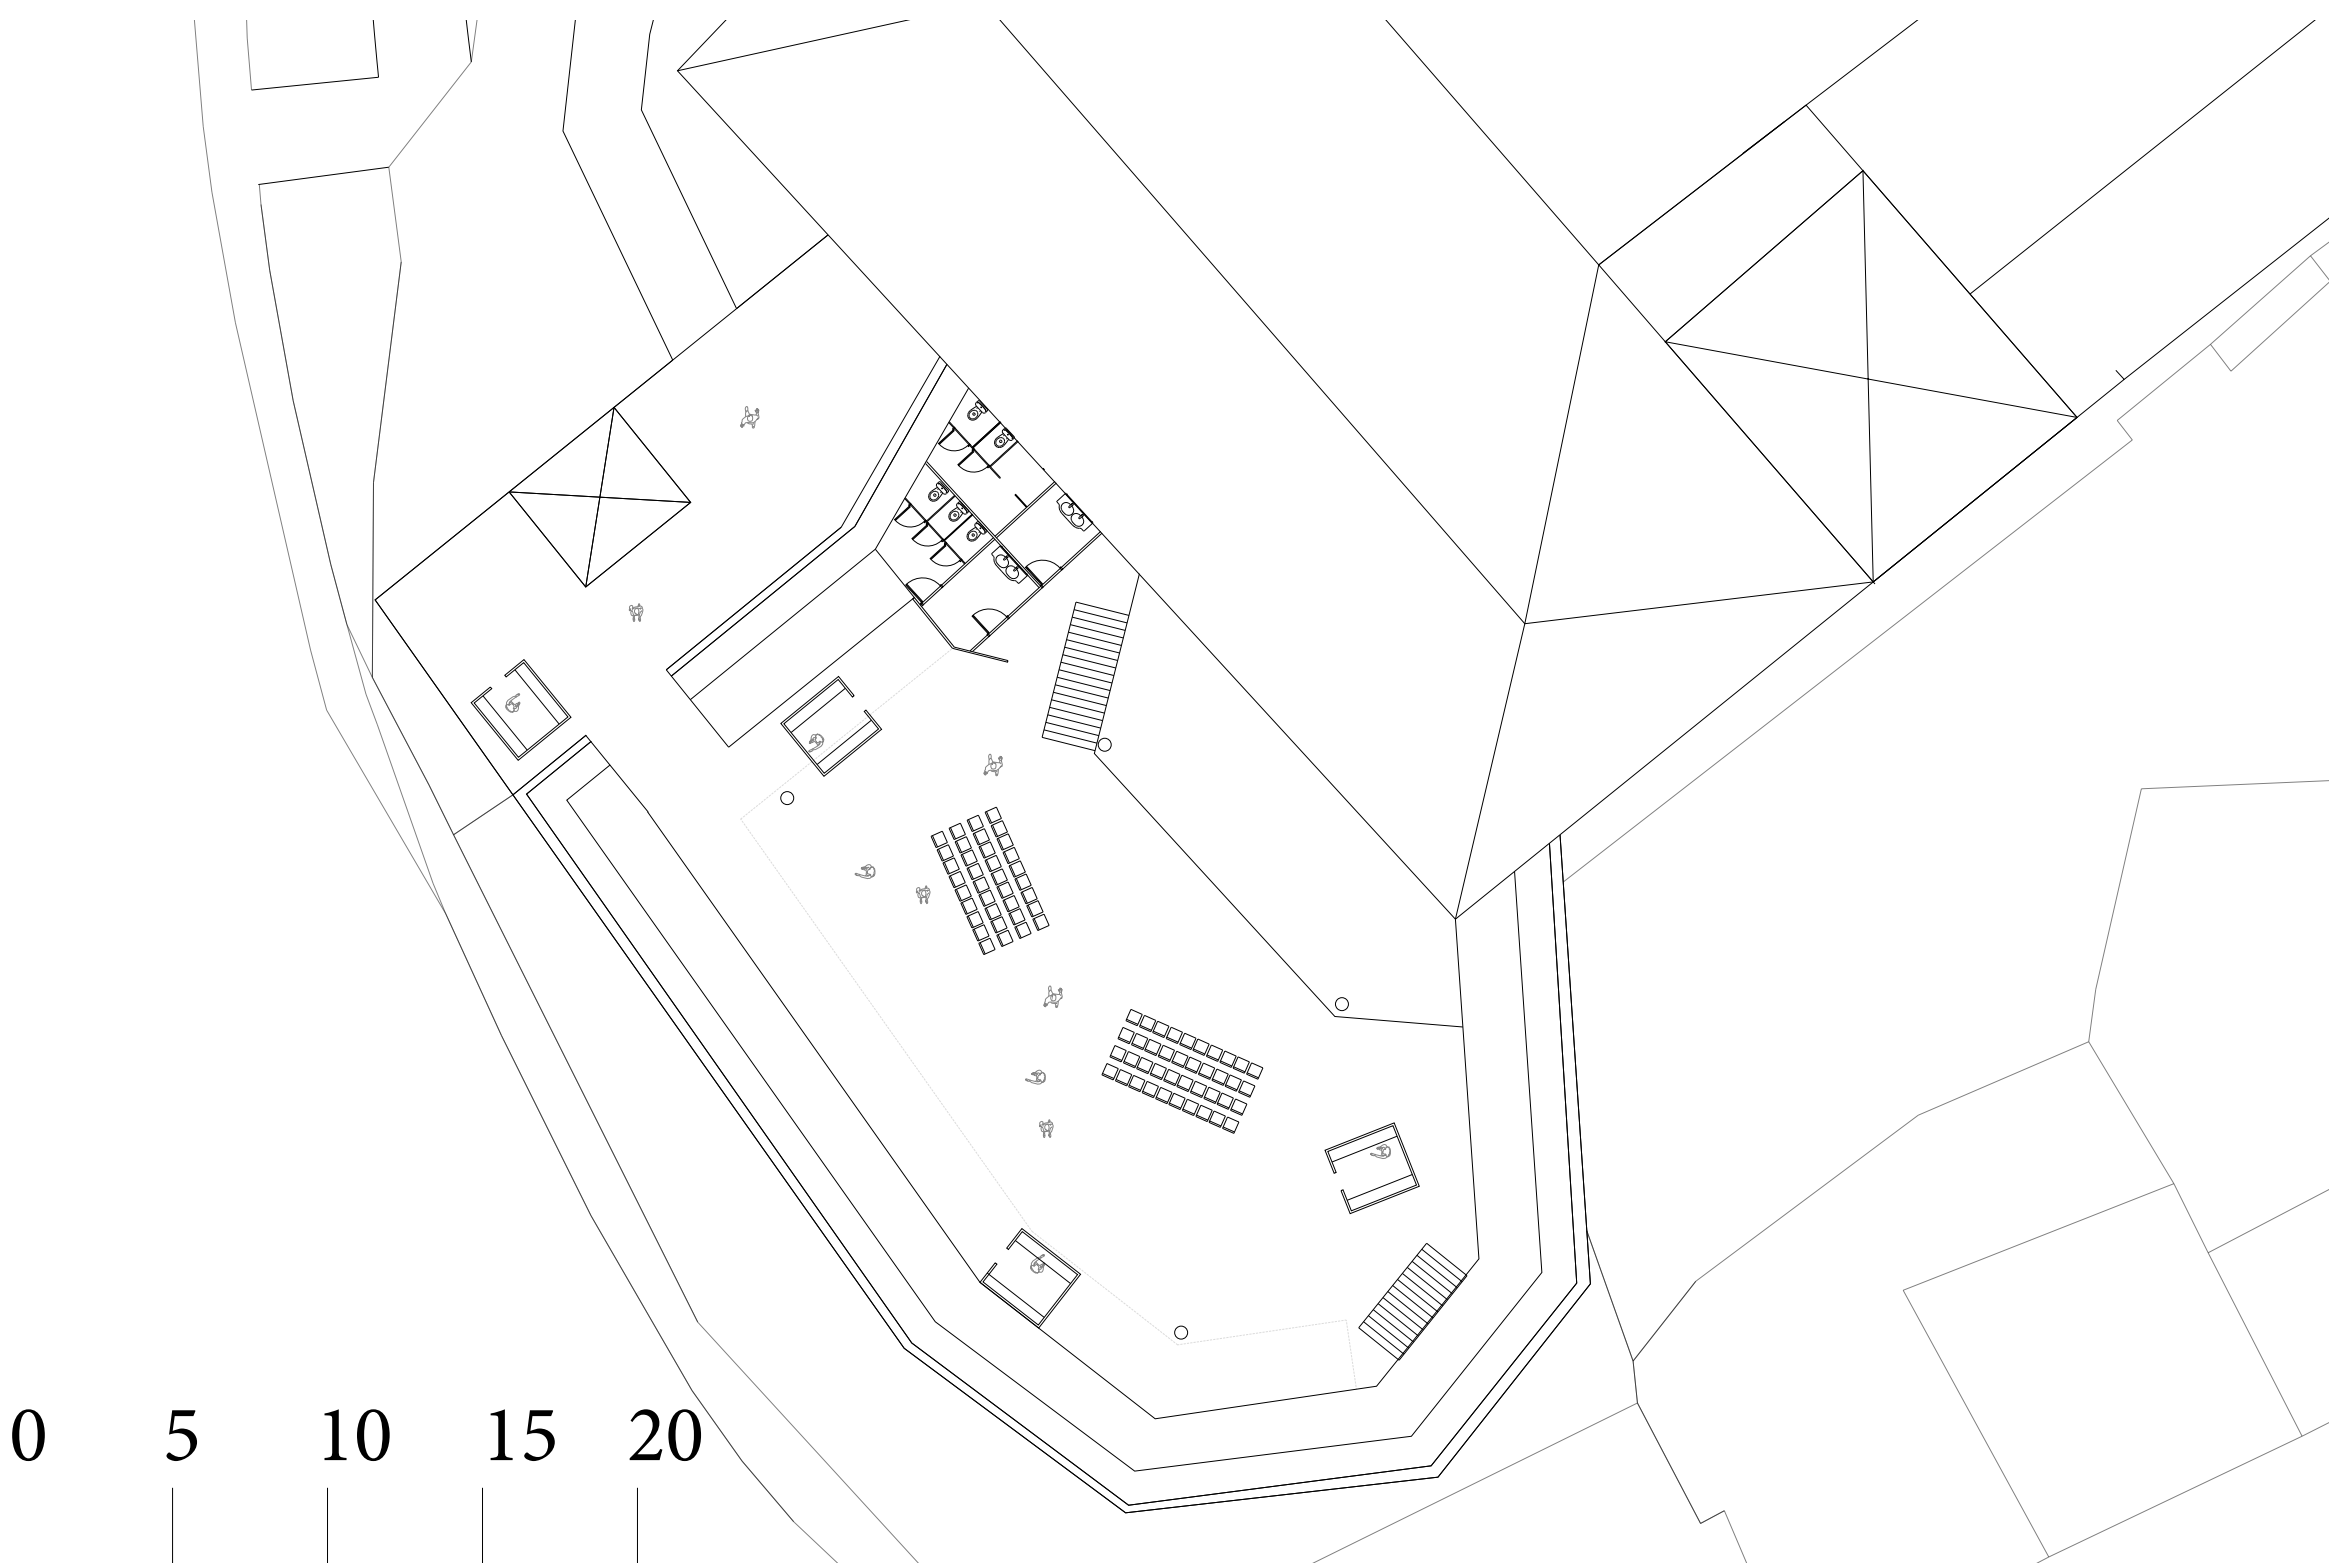

Ground Floor

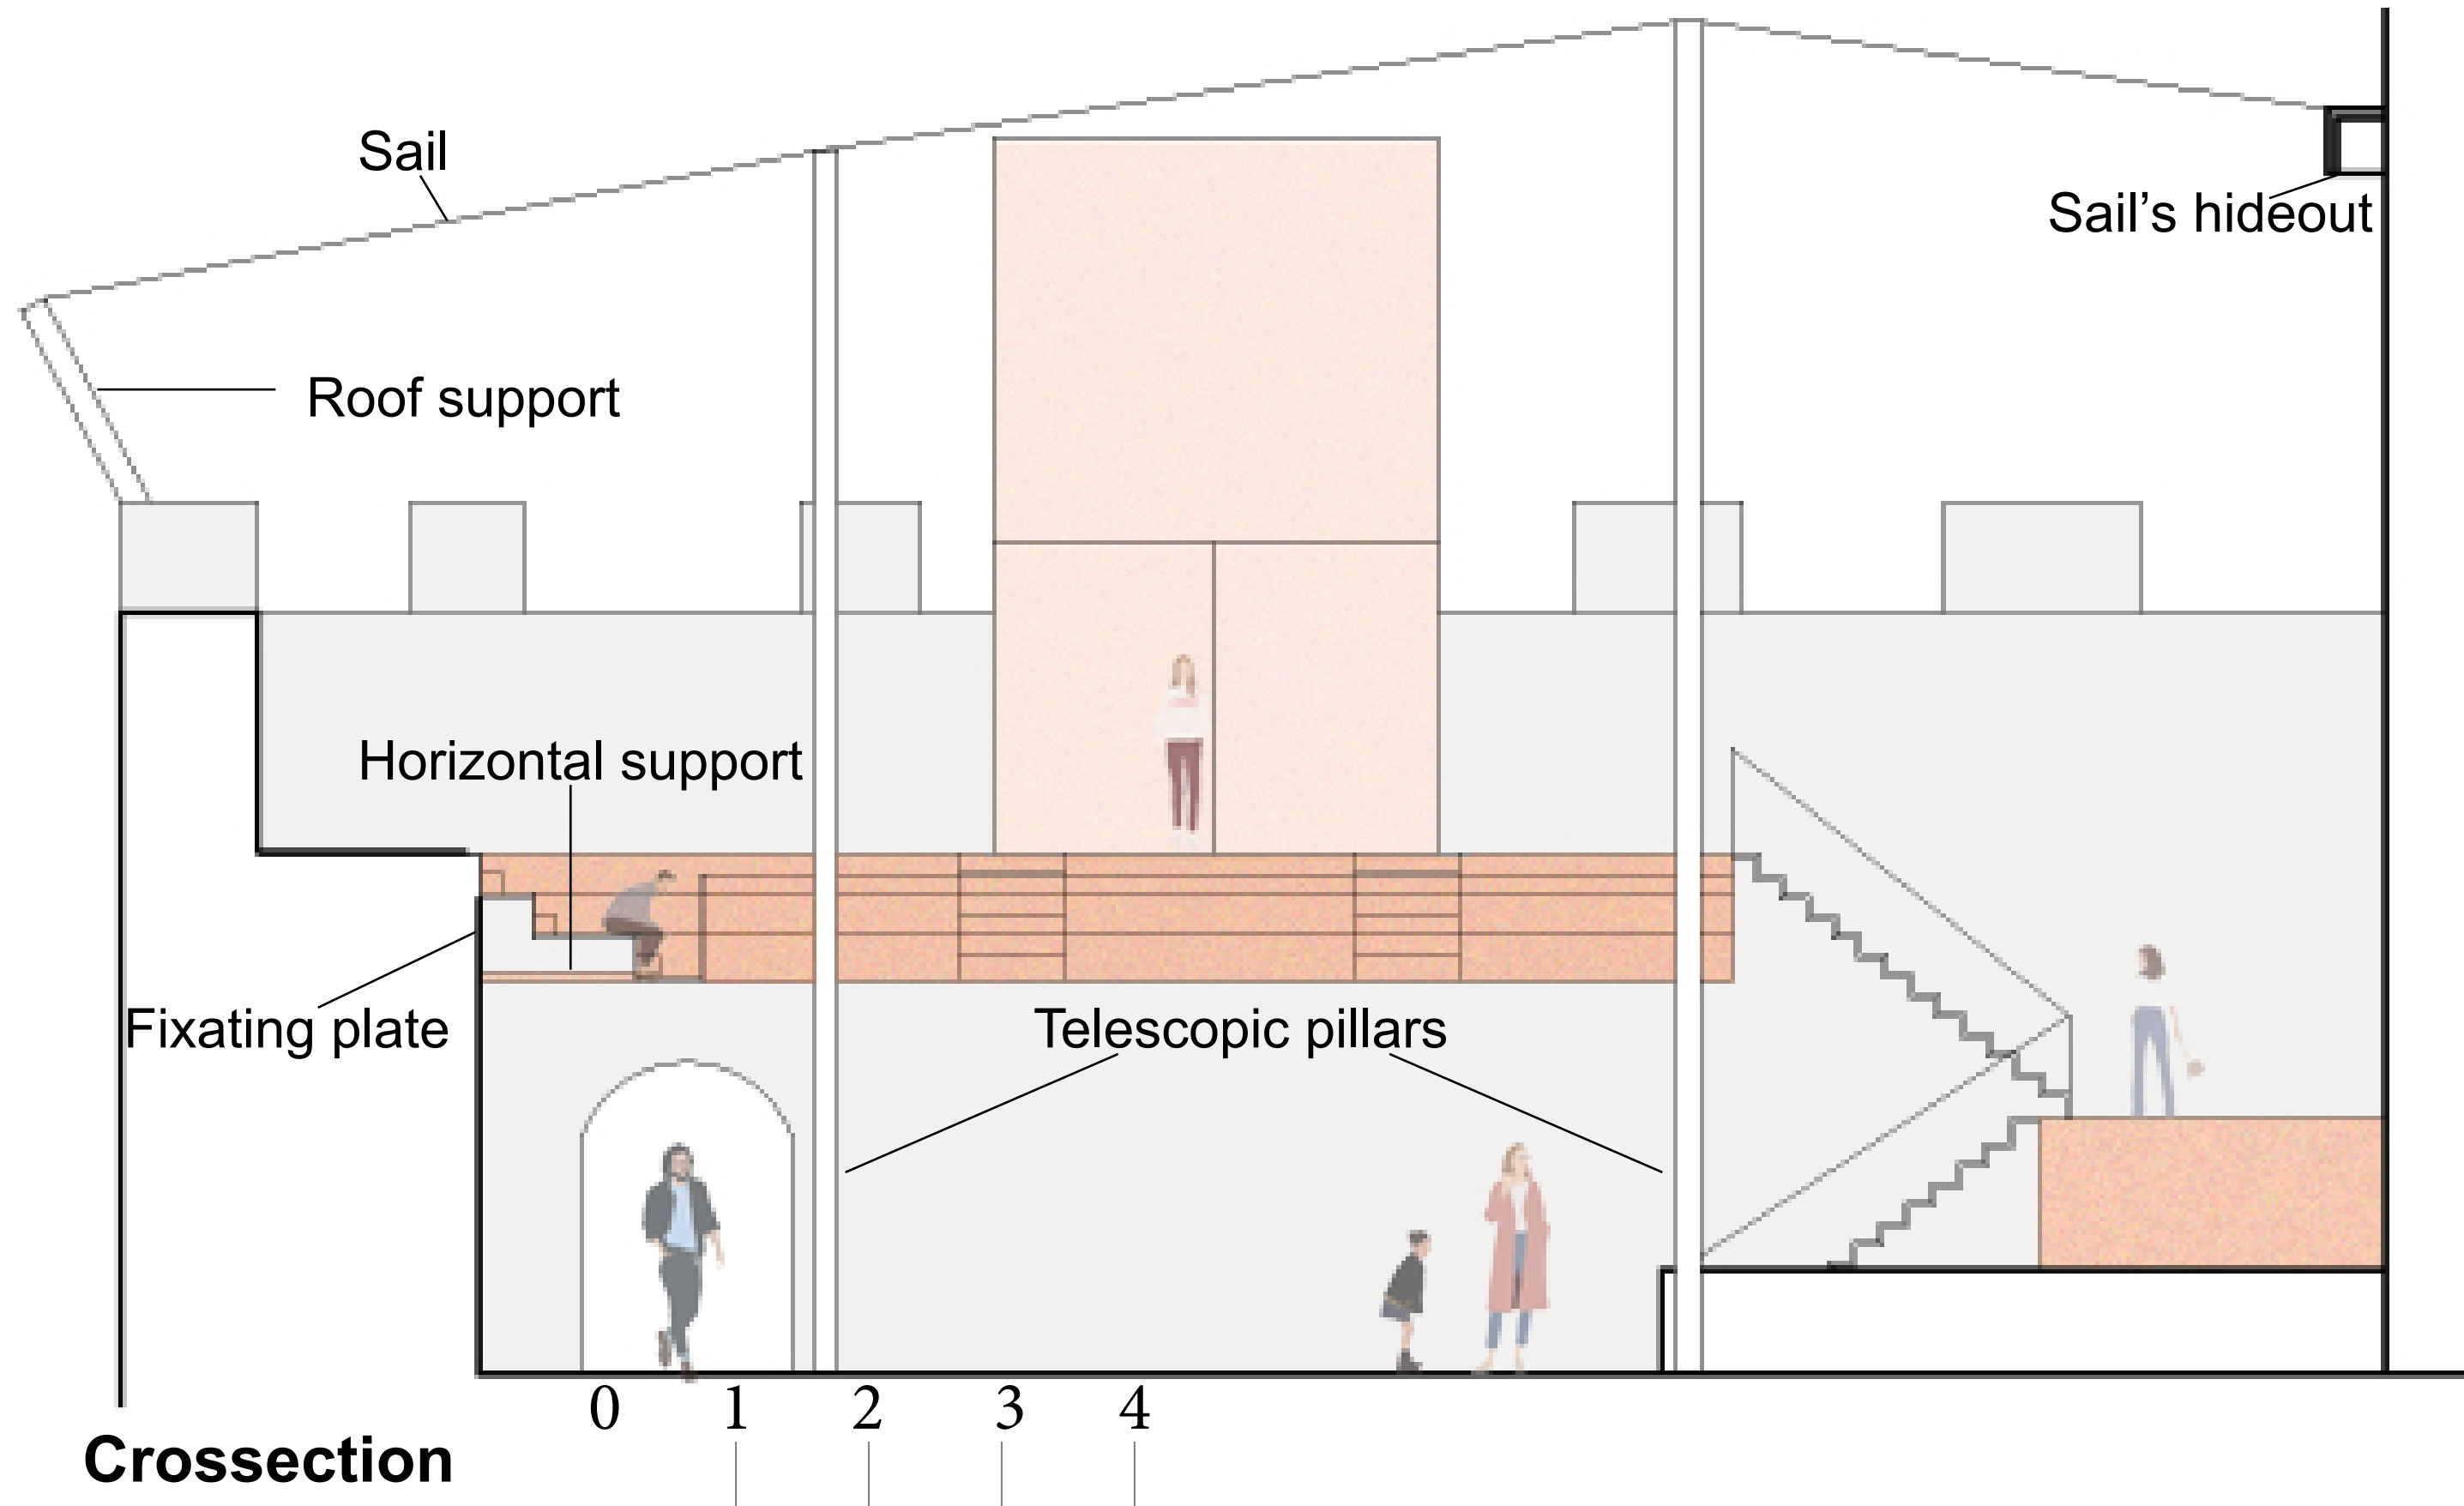

Crossection

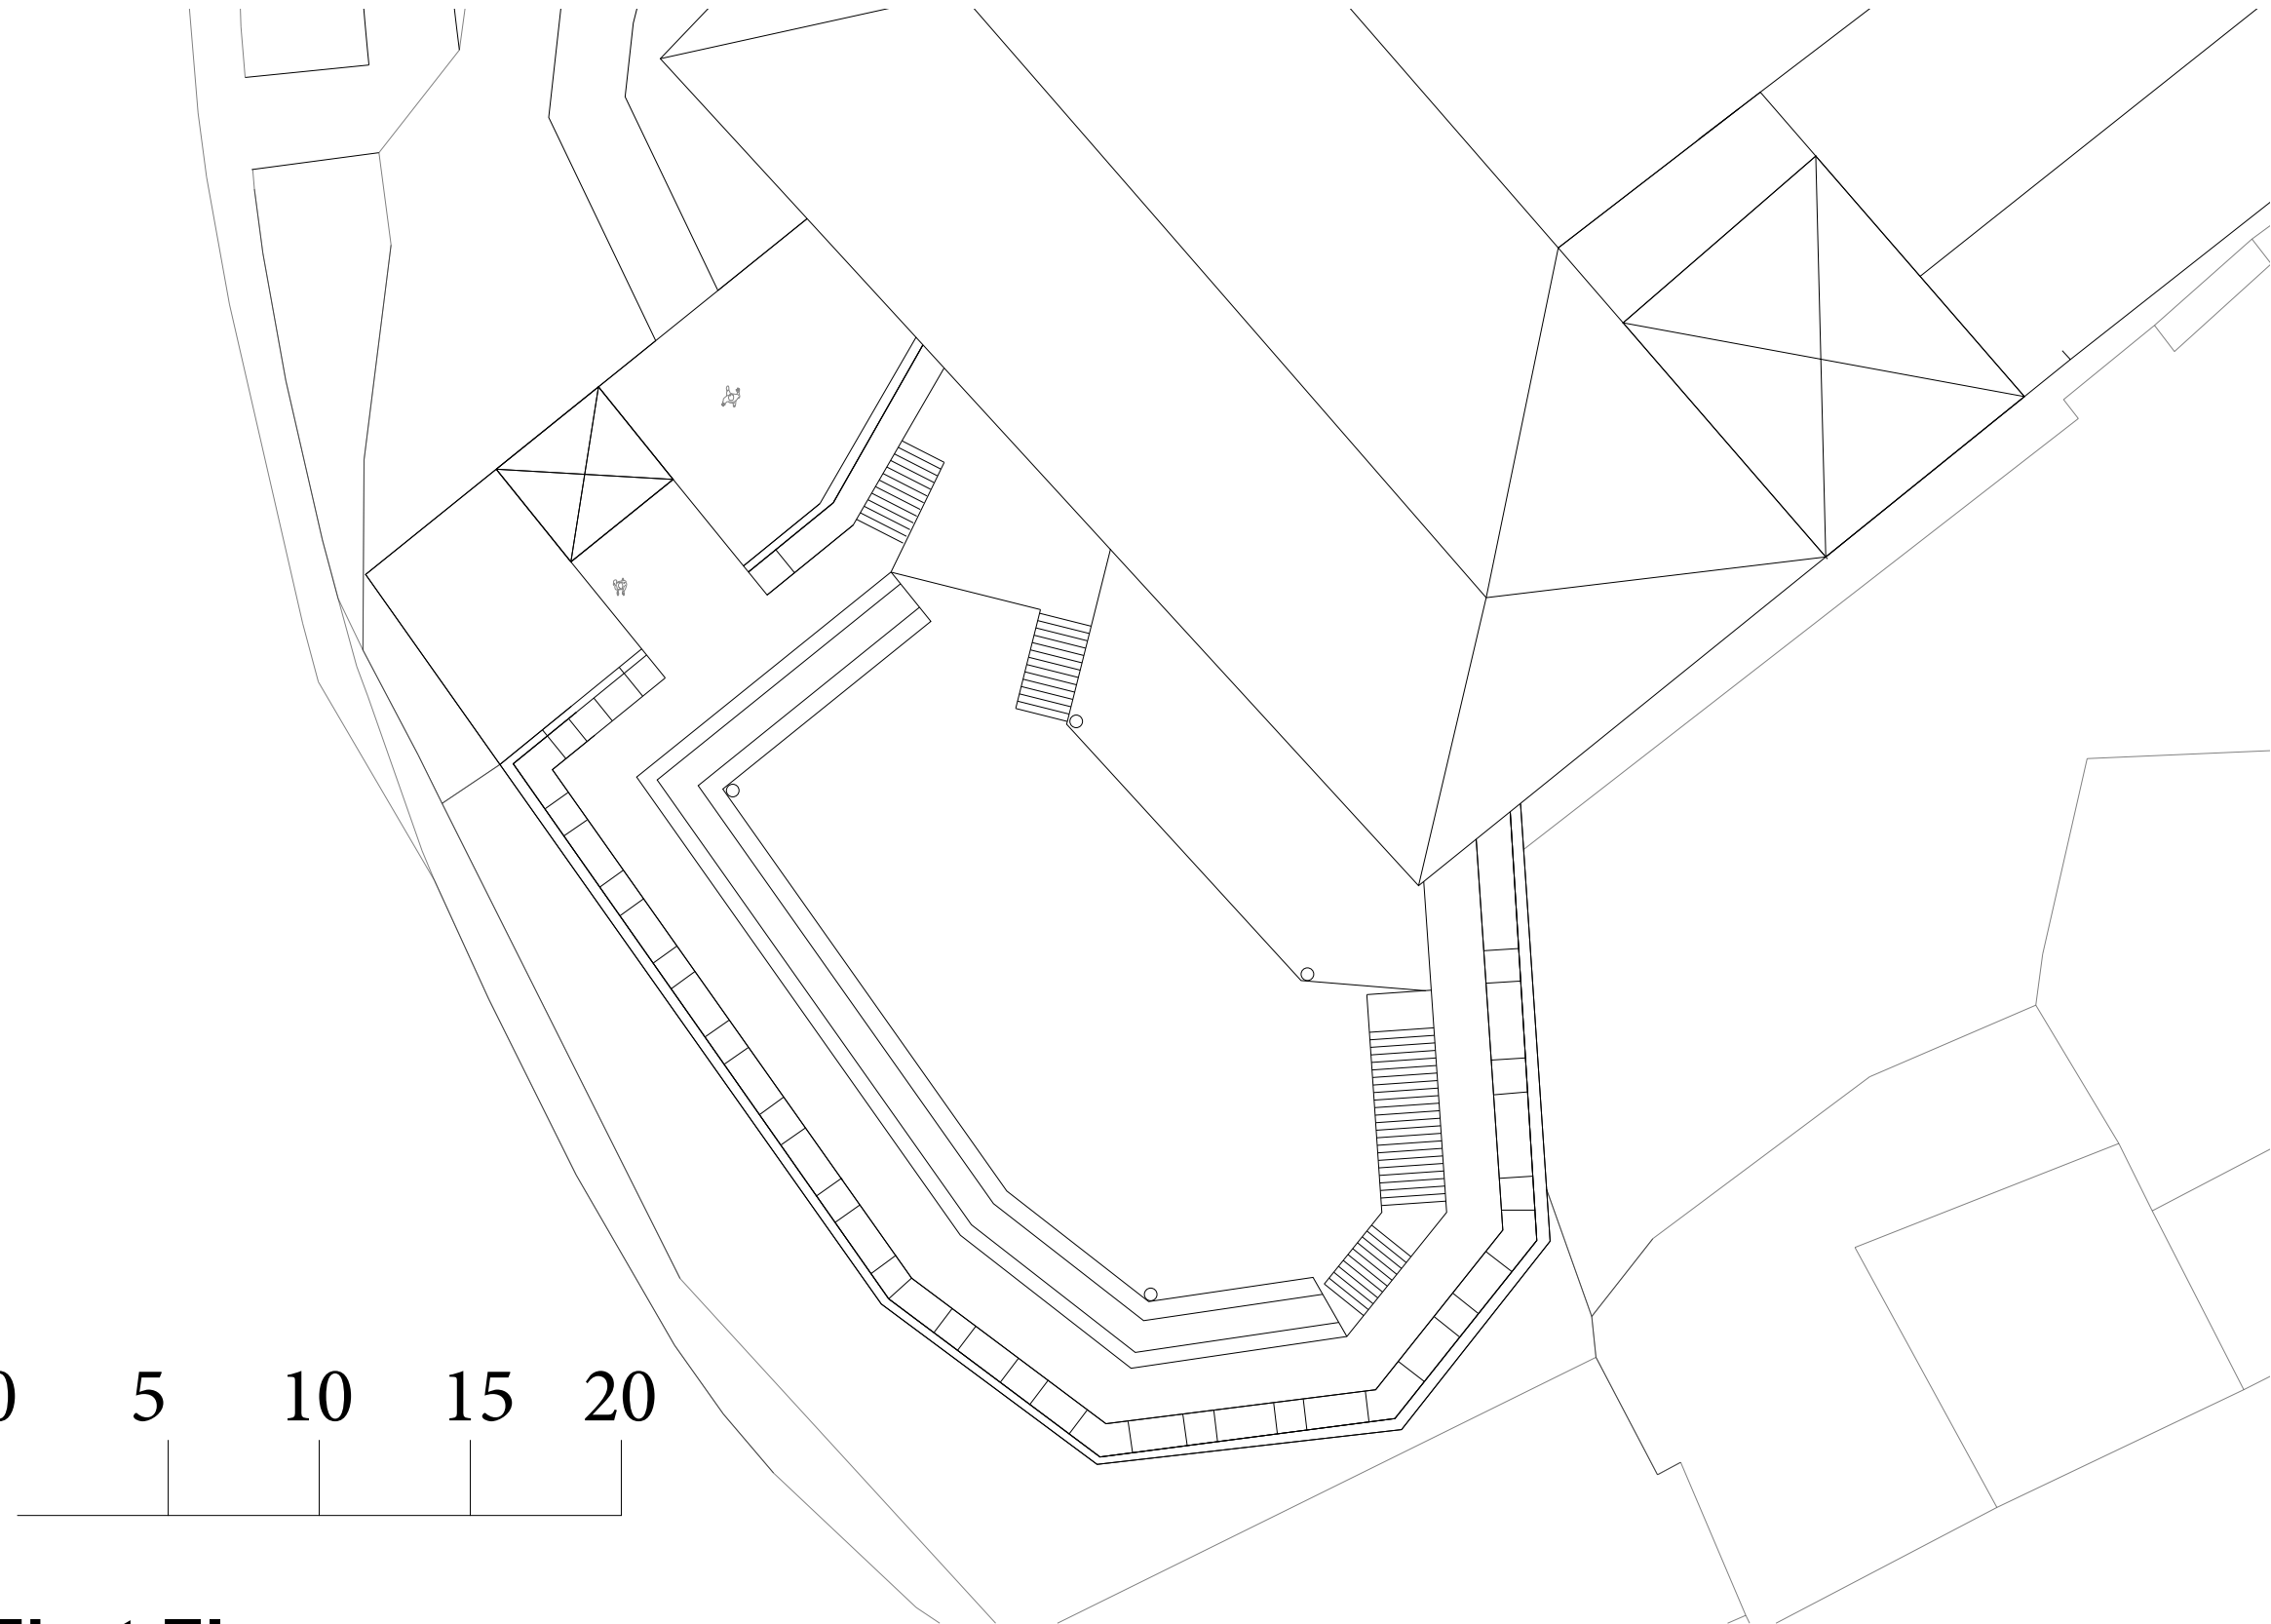

First Floor

